



PLAN 1  
A1-1:50

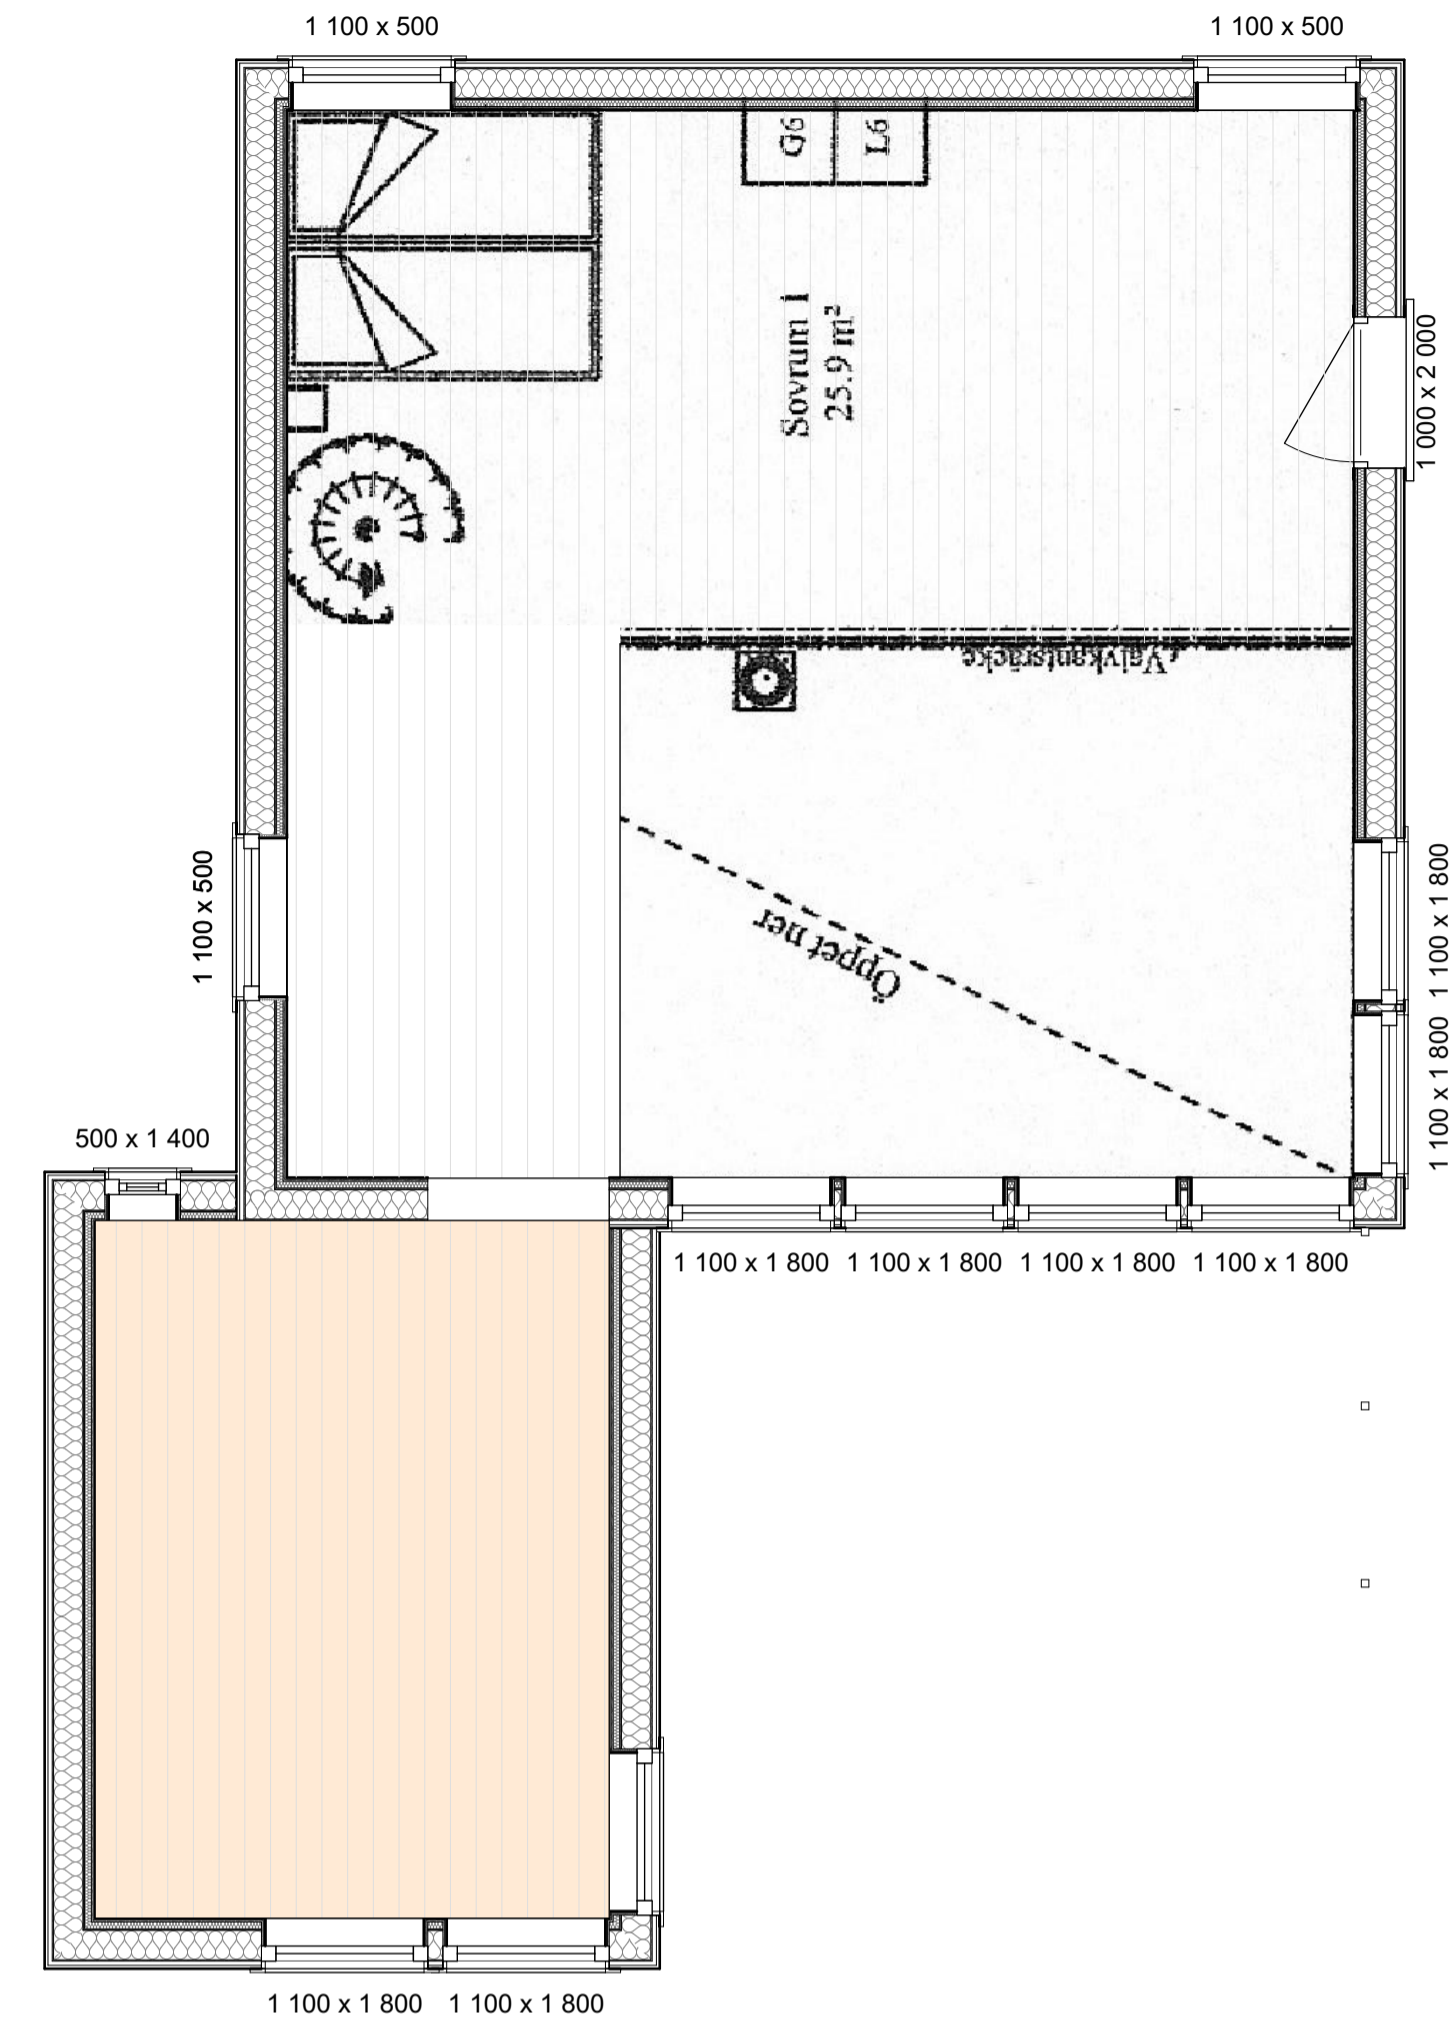

PLAN 2  
A1-1:50

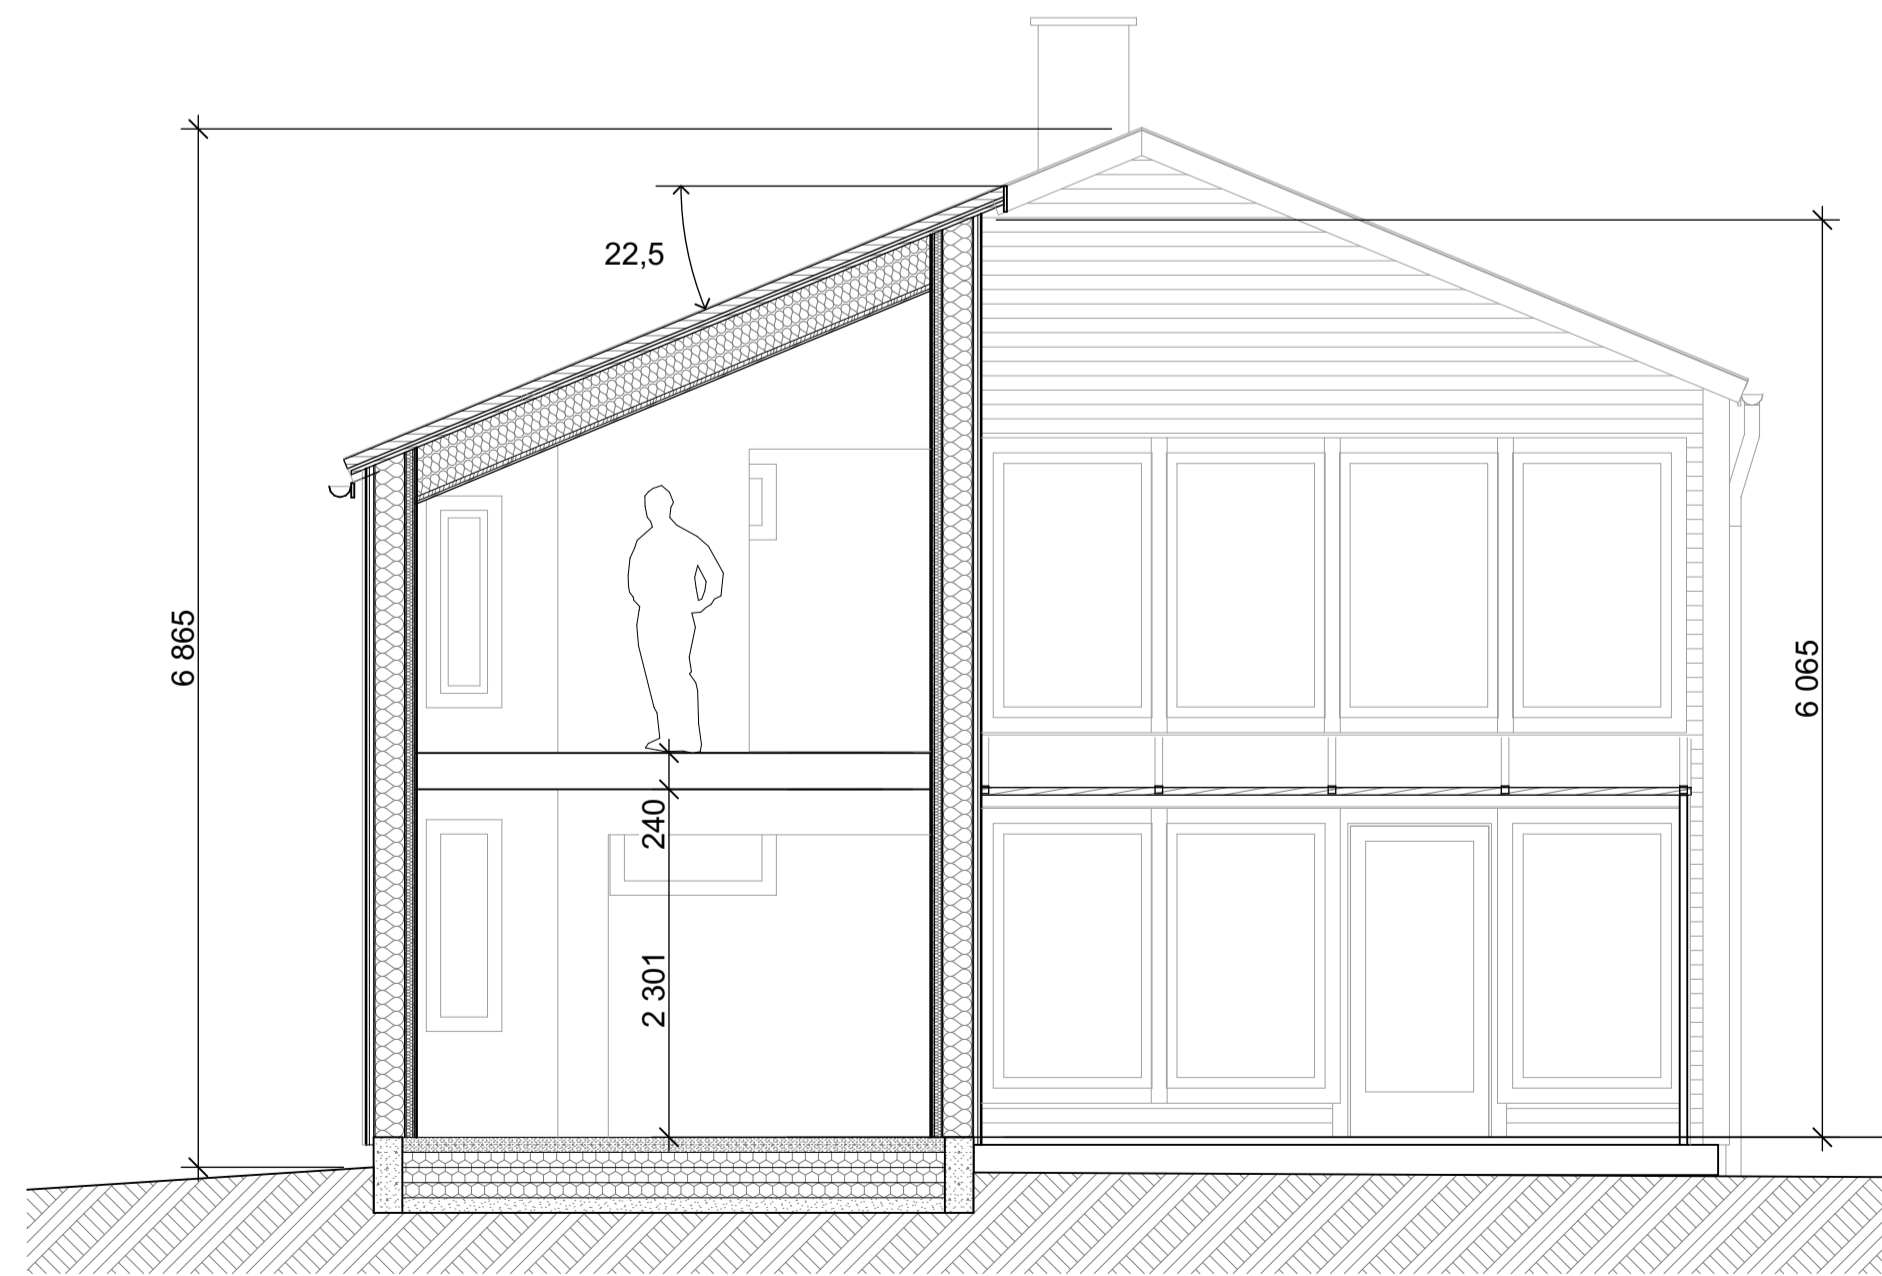

SEKTION A-A  
A1-1:50

