




MODEL NAME
KOMPLEMENT

TITLE

NORD

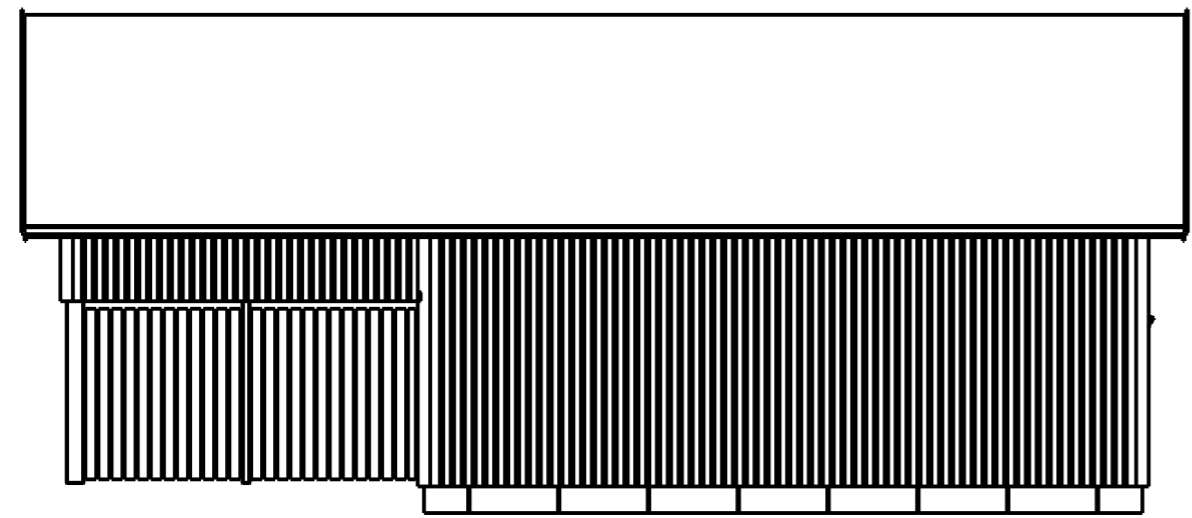


VÄSTER

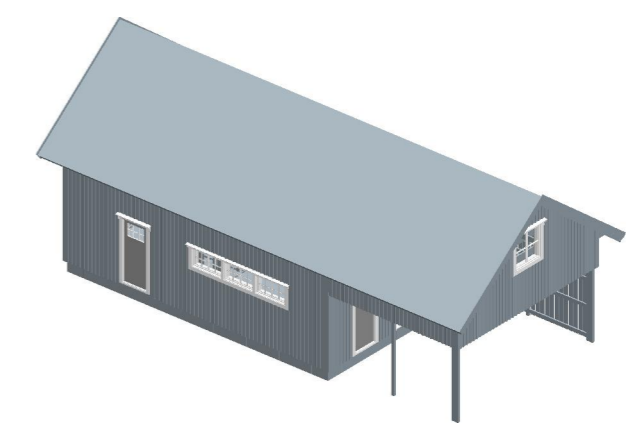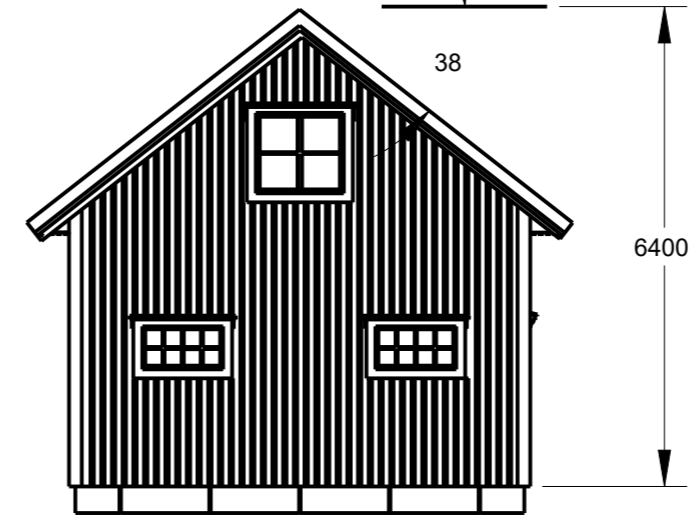

SCALE 1:100

SYD

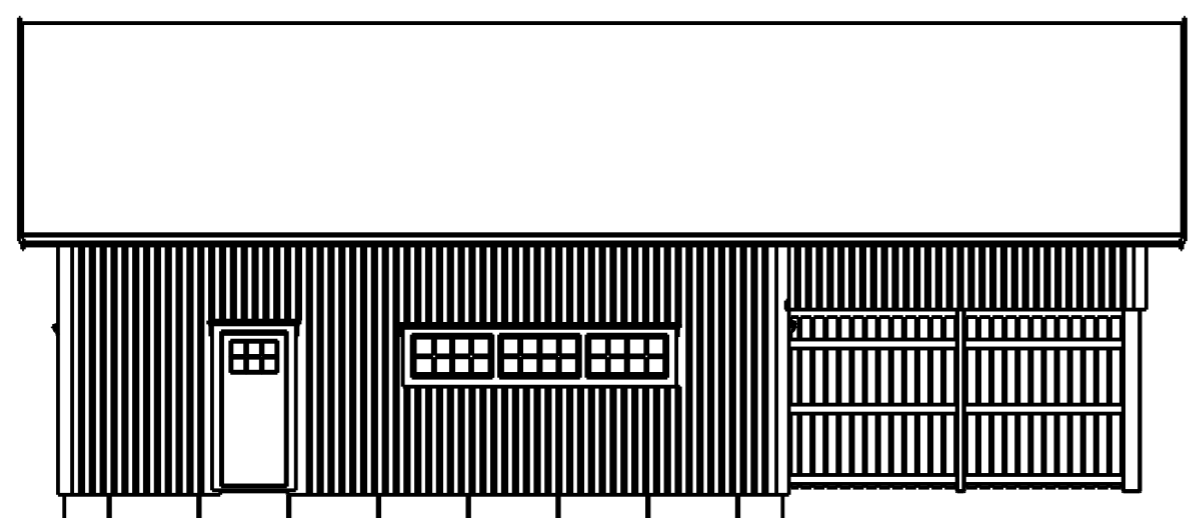

ÖSTER



		DRAWN BY PMT	DATE 2021-01-16
		CHECKED BY	DATE
		APPROVED BY	DATE
		SCALE 1:100	SHEET 1 OF 1
		TITLE Fasader	
		PROJECT	MODEL NAME KOMPLEMENT
		ISSUE	