



ENTRÉPLAN

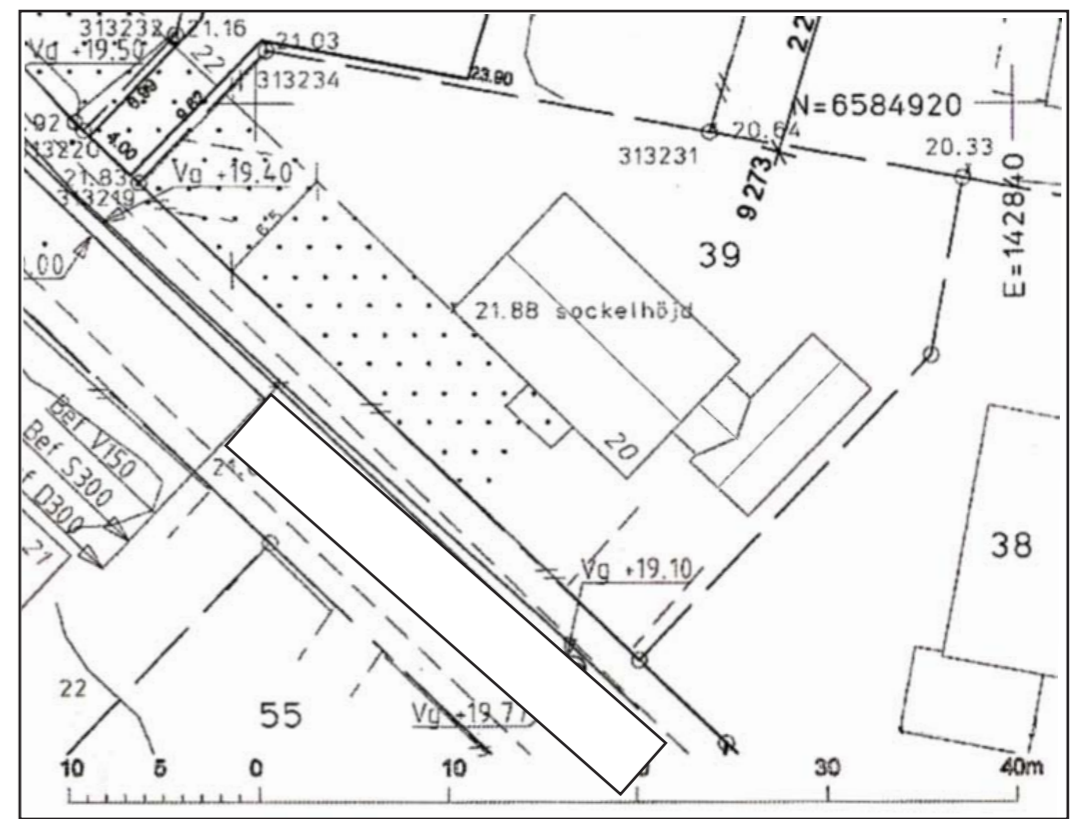

SEKTION A - A

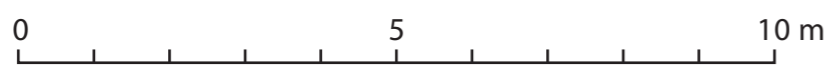

SITUATIONSPLAN



URSPRUNGRITNING
 FASADER SKALA 1:100
 SITUATIONSPLAN SKALA 1:400