


Planritning - Vind

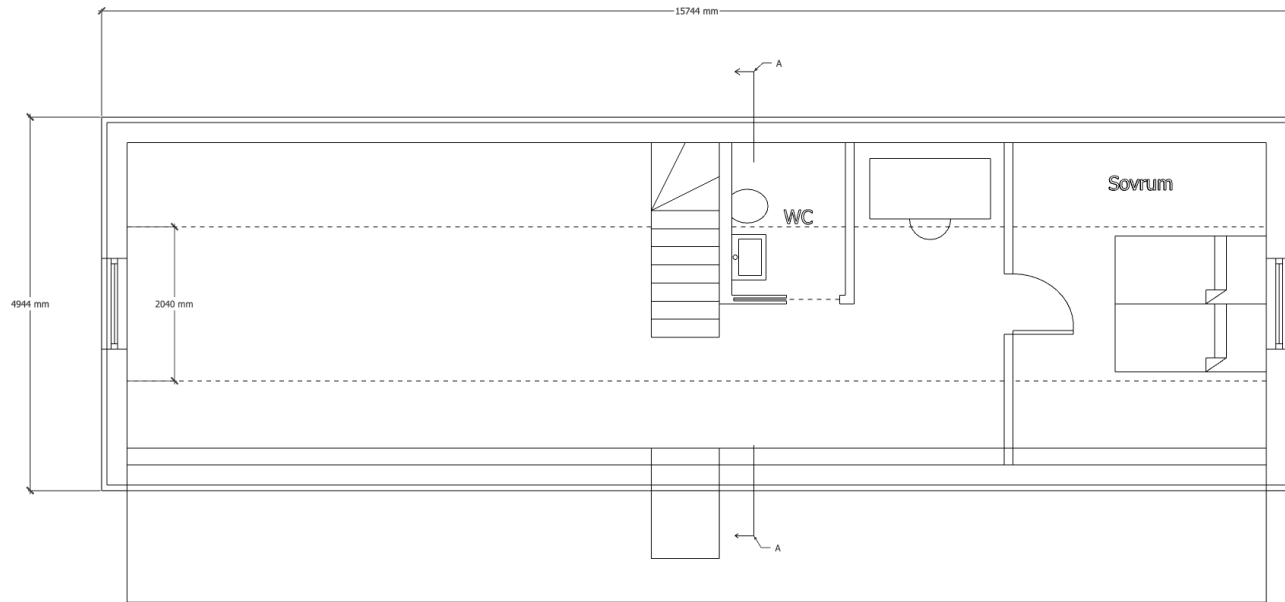

29,43

OSAN Arkitektur

ORSA SKATTUNGBYN 133:25

Planritning

A4 Skala 1:100

Datum 29 april 2022

Reviderad XXX

Anteckningar

0 1 2 3 4 5m



Skala 1:100