


Skala 1:35

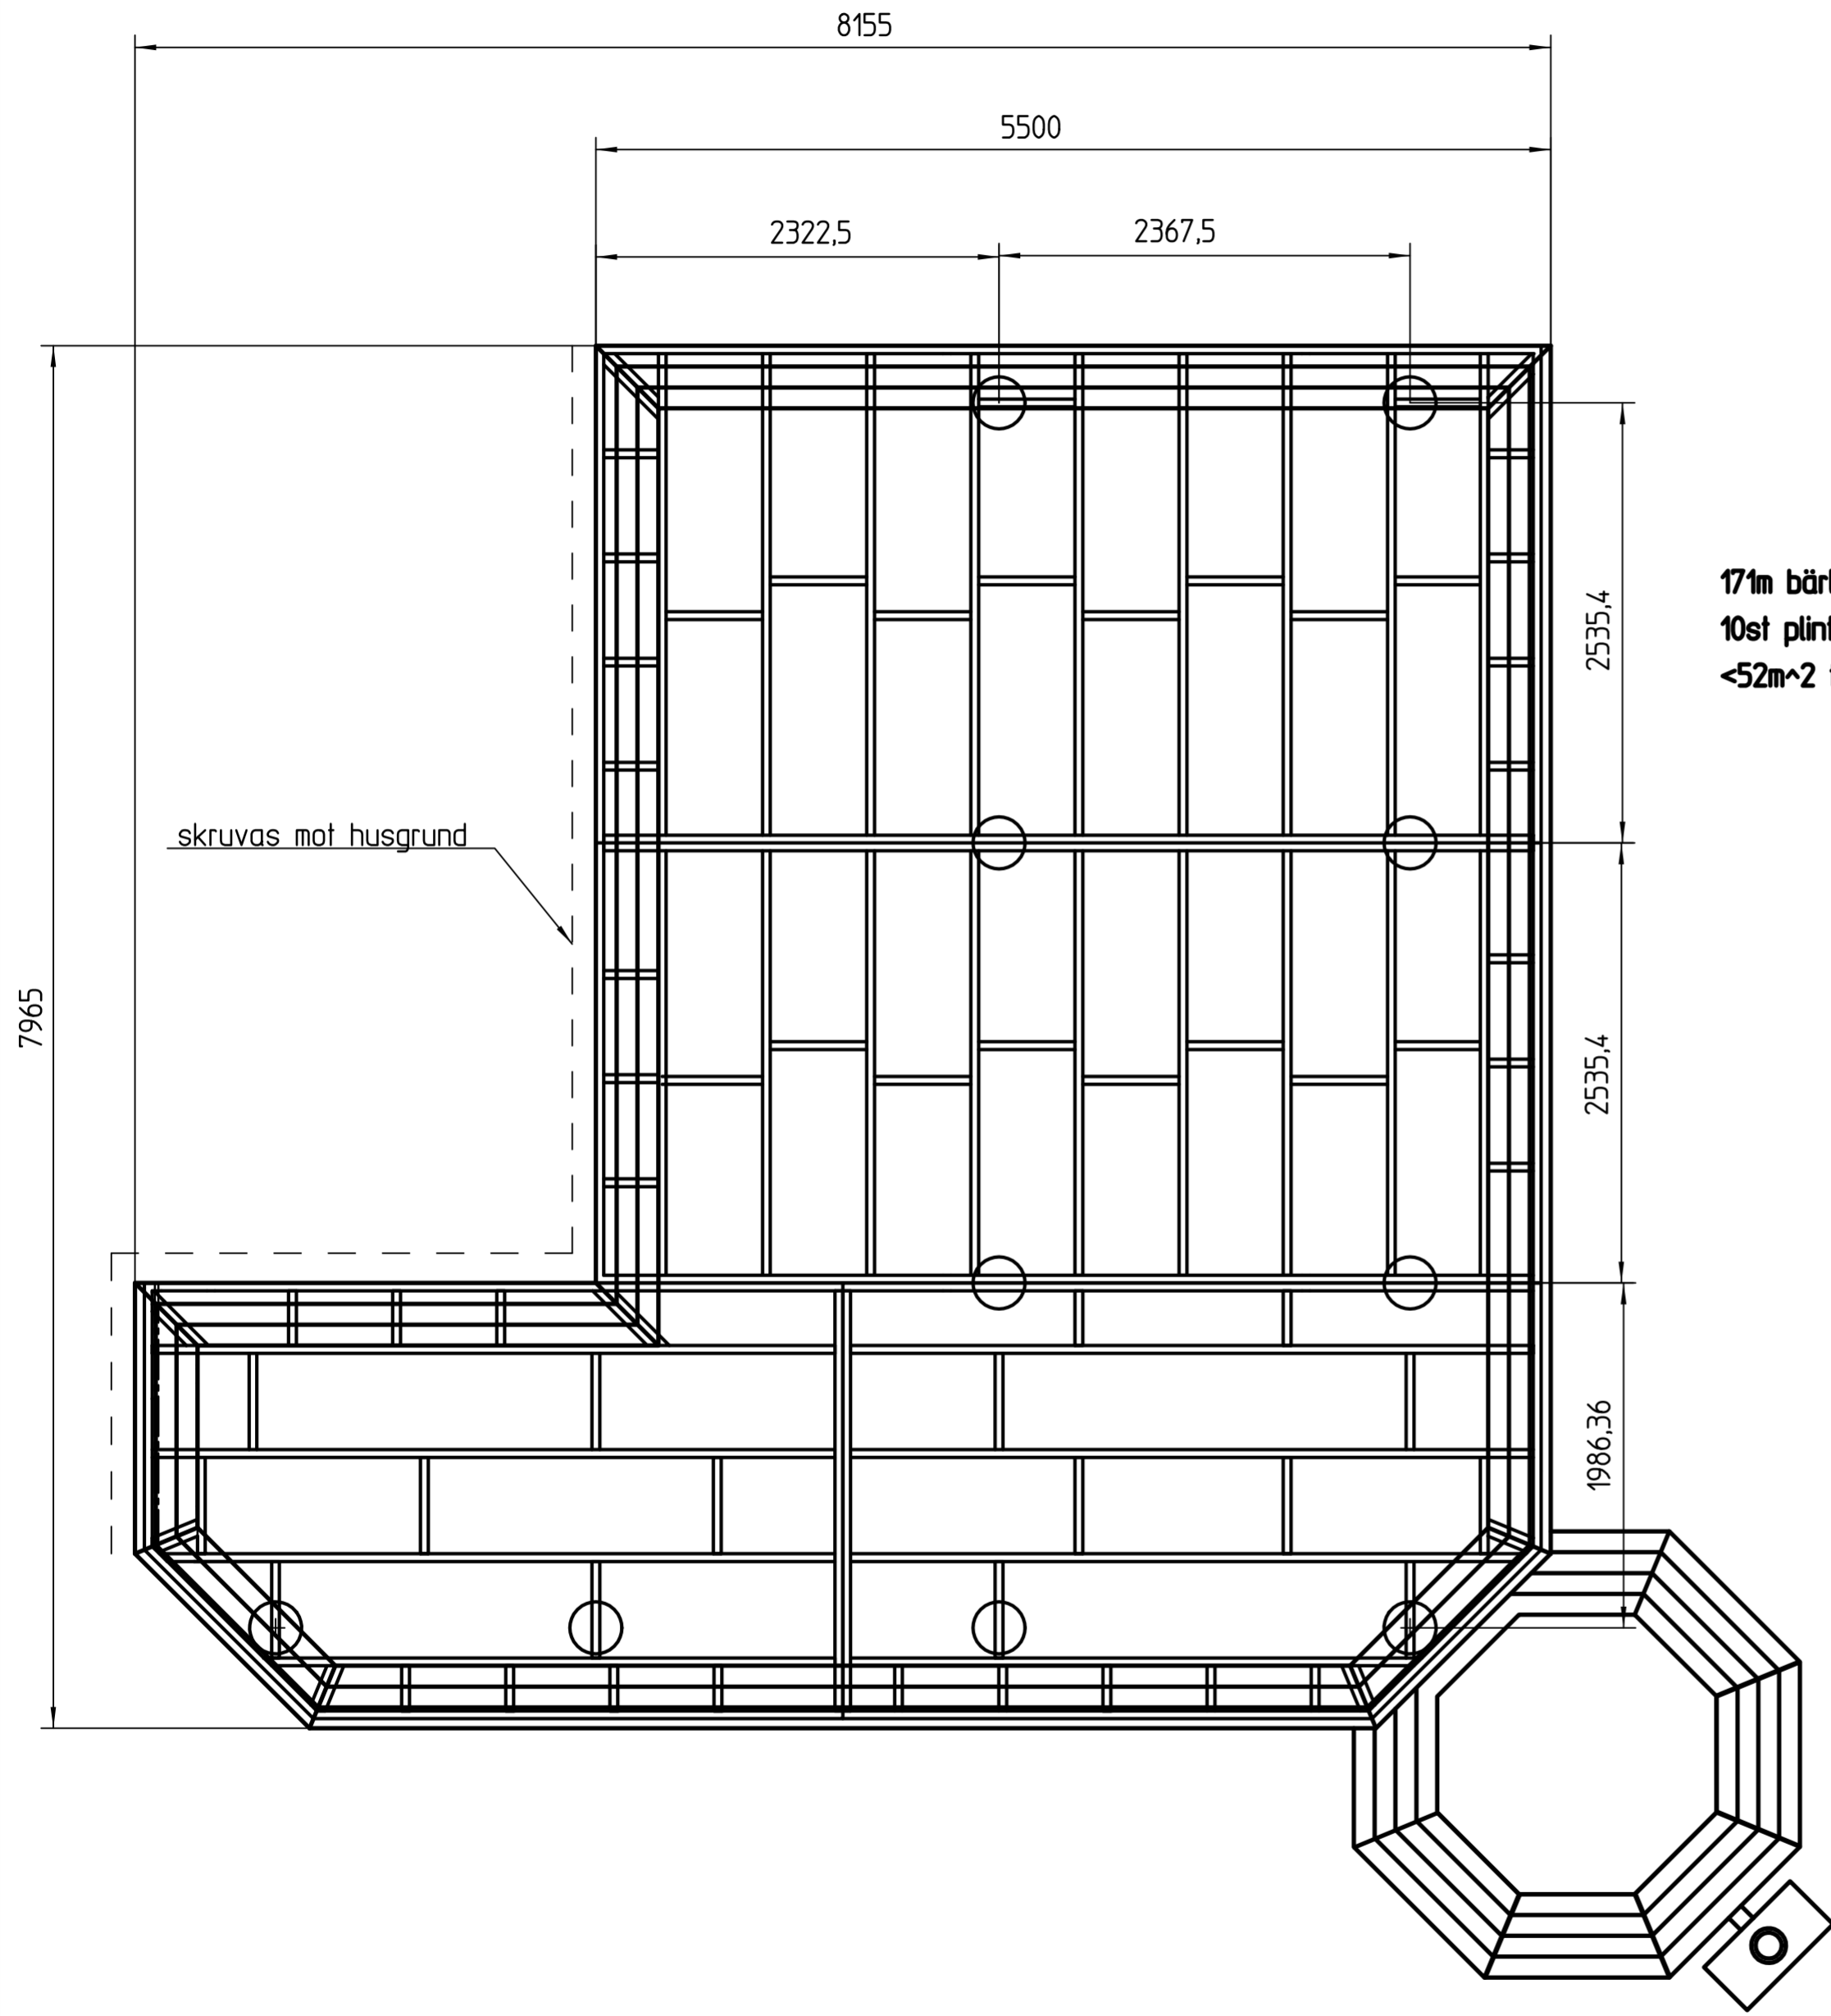

171m bärlina 177x45  
10st plint  
<math>52m^2</math> trall 120x28 (430m)

