


METER SKALA 1:50 [A1]

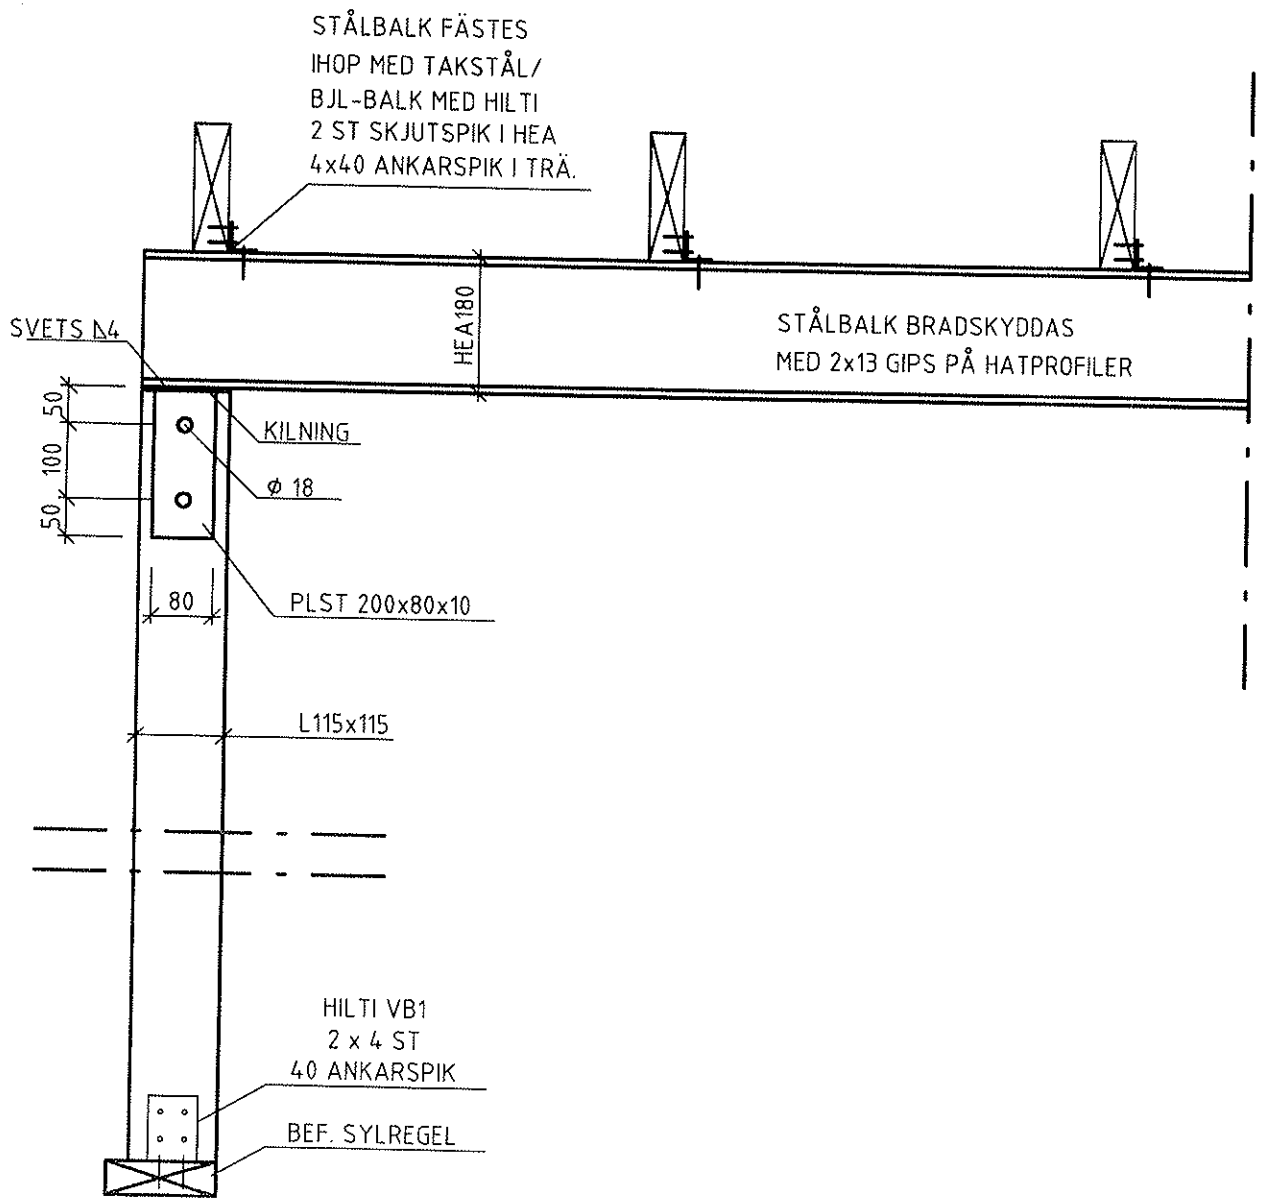

DETALJ 1:10

SKALA 1:100 (A4)

METER