

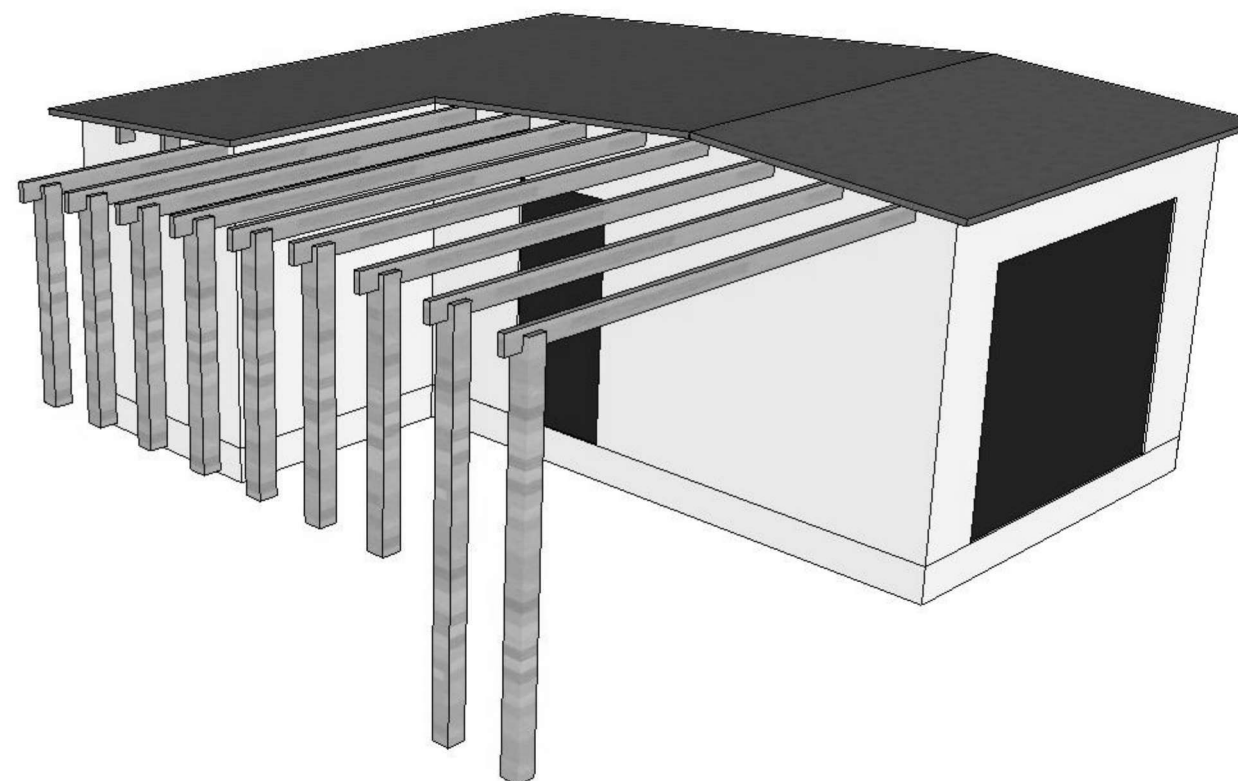


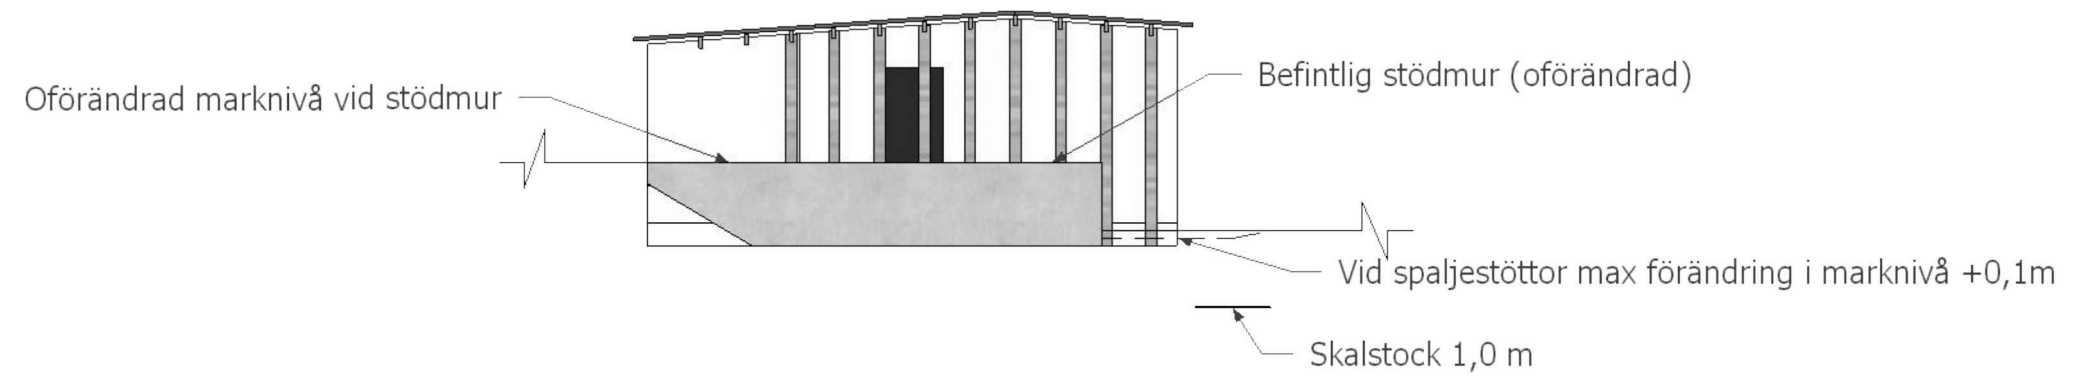

Bygglovshandlingar komplementbyggnad

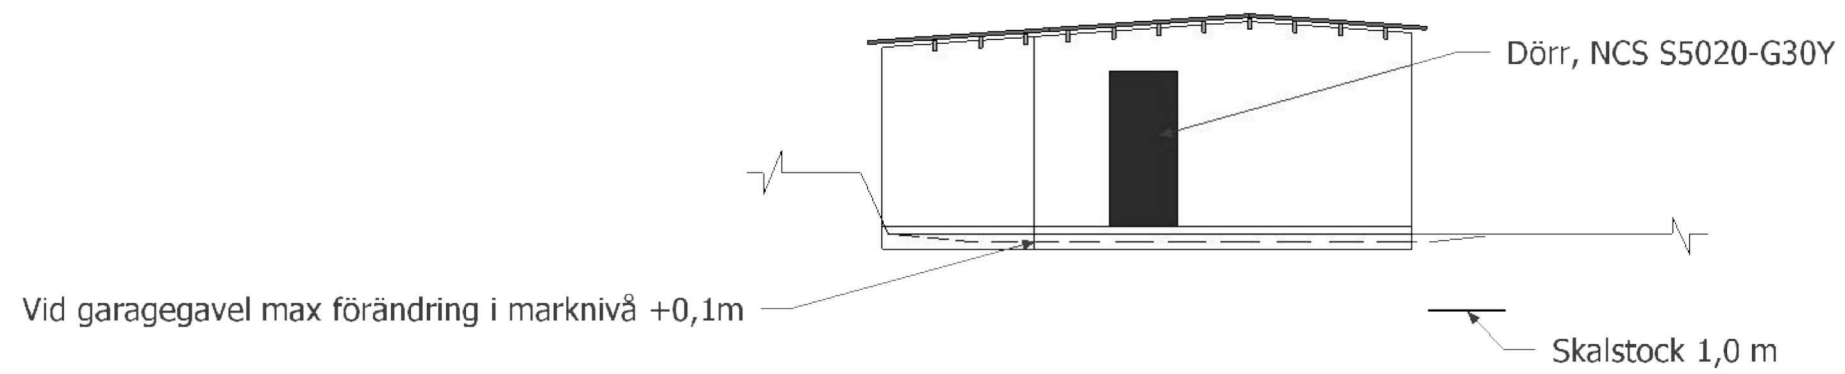

Fasadritning syd-ost

Skala 1:100, A3 format

2023-12-18

1

2

3

4

5

...

...


...

...


...

01

A

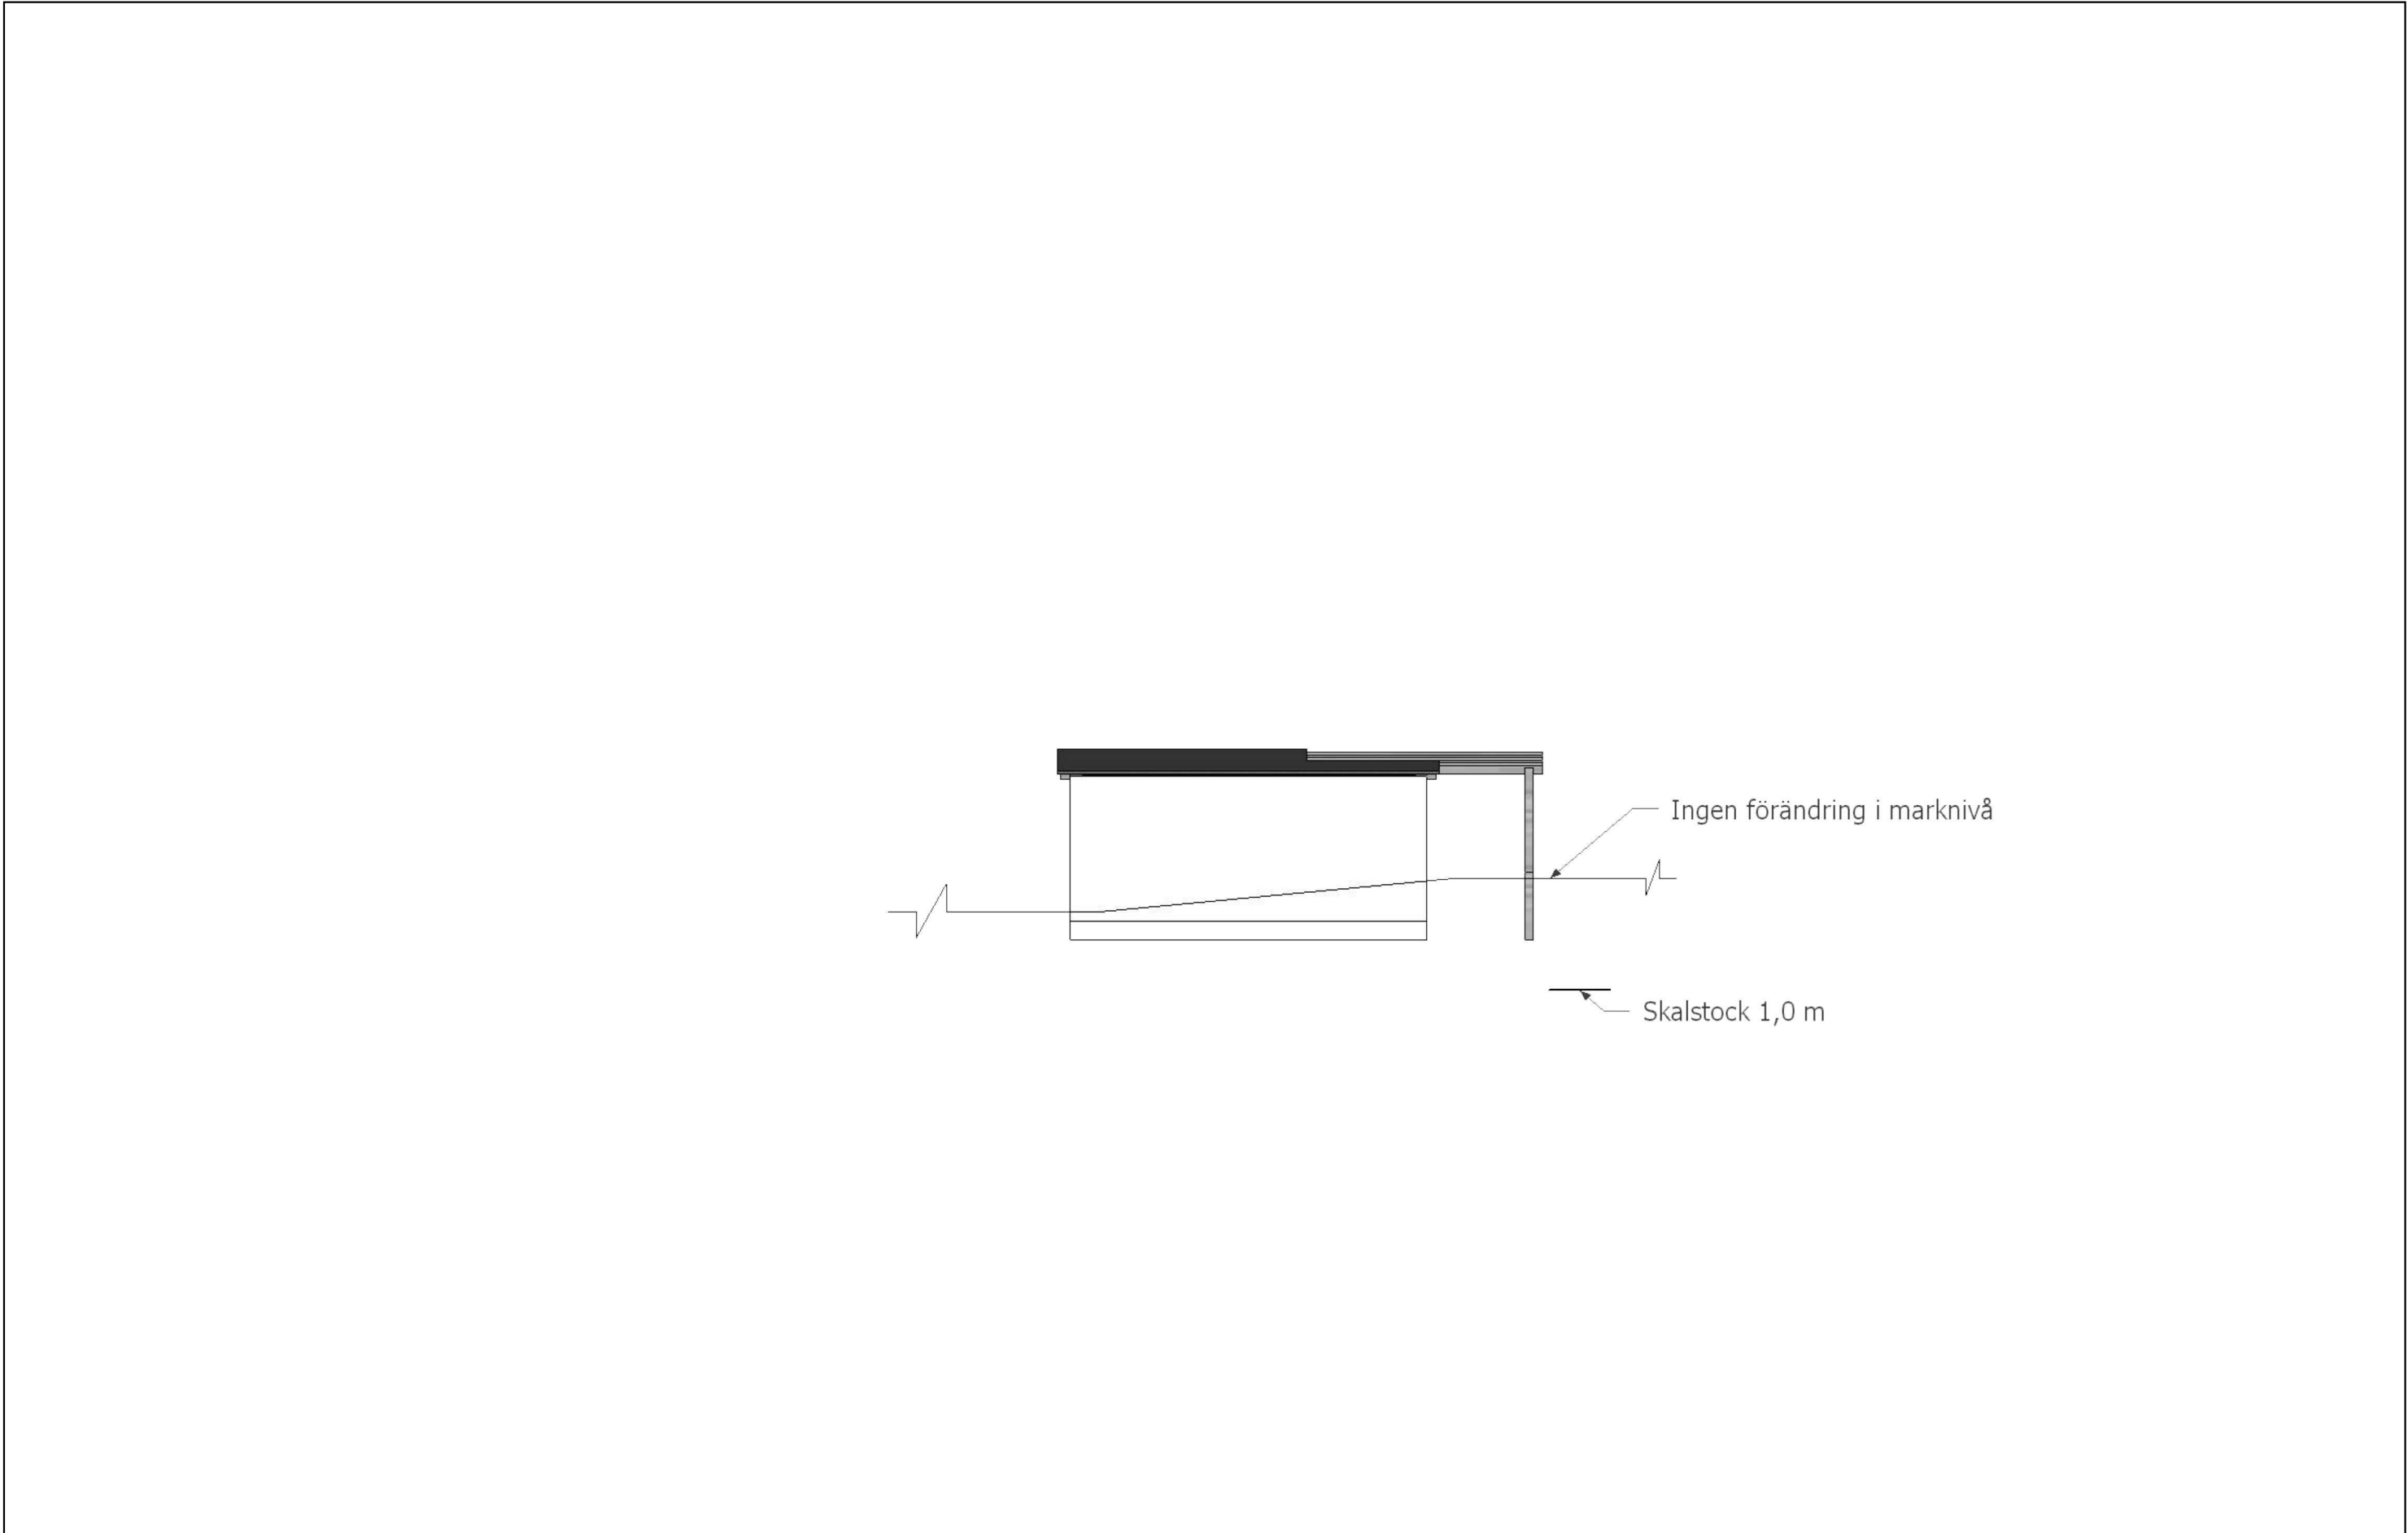

Fasadritning syd-väst		Skala 1:100, A3 format		A 02
		2023-02-18		
	1	...		
	2	.../.../...		
	3	.../.../...		
	4	.../.../...		
	5	.../.../...		

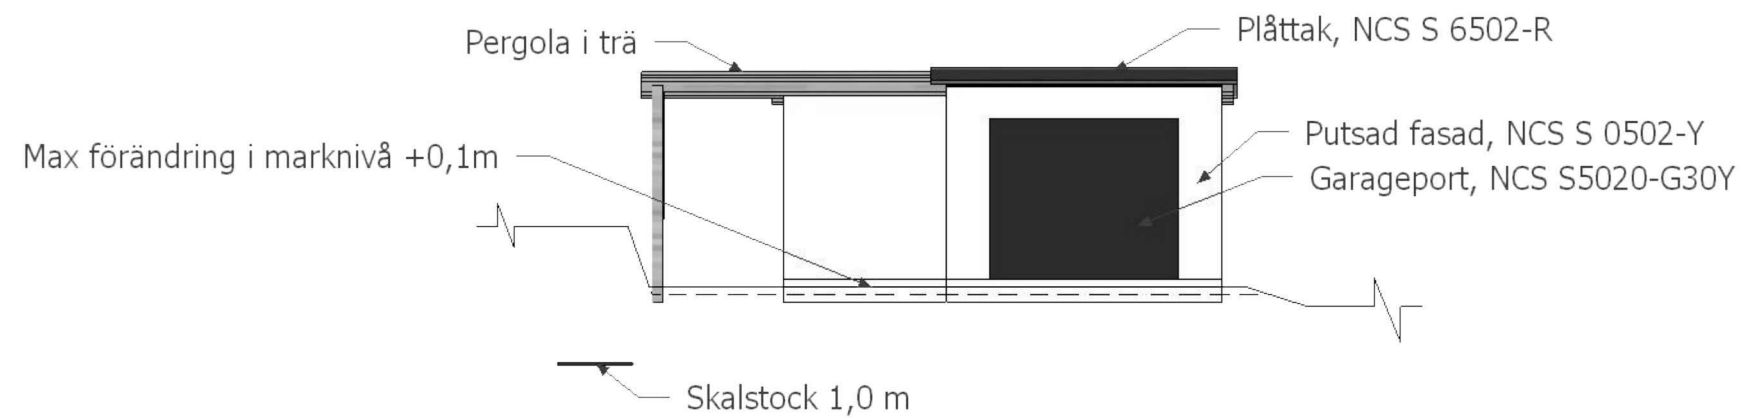

Fasadritning nord-ost

Skala 1:100, A3 format

2023-02-18

1

2

3

4

5


...

...

...


...

...

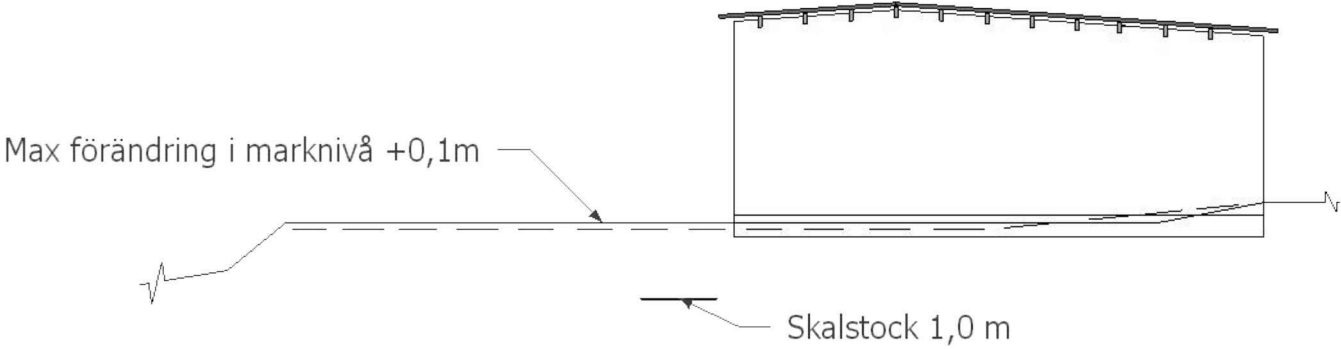

Fasadritning nord-väst

Skala 1:100, A3 format		
	2023-02-18	
1		...
2	--/--/--	...
3	--/--/--	...
4	--/--/--	...
5	--/--/--	...

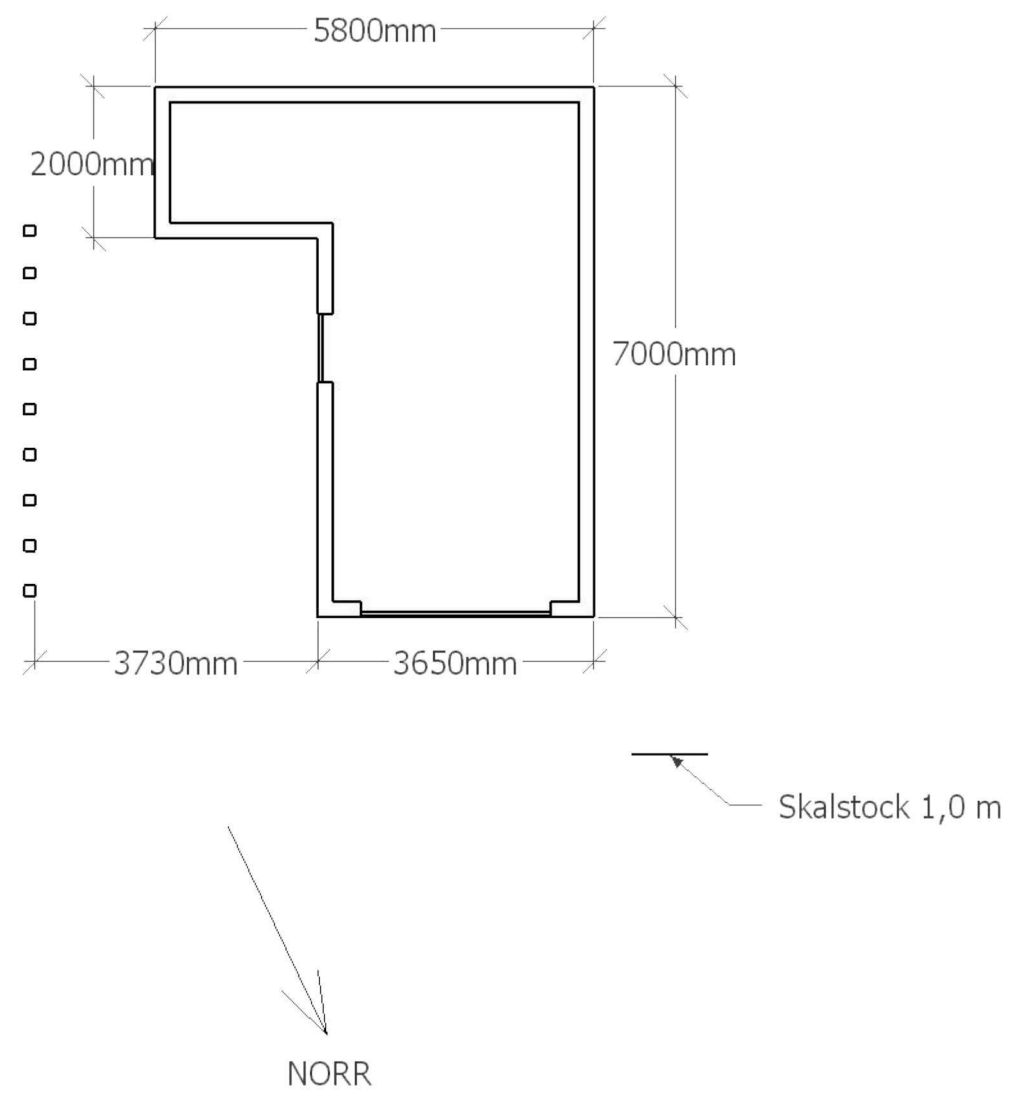

Planritning

Skala 1:100, A3 format

2023-02-18

1

2

3

4

5



...

...

...


...

...

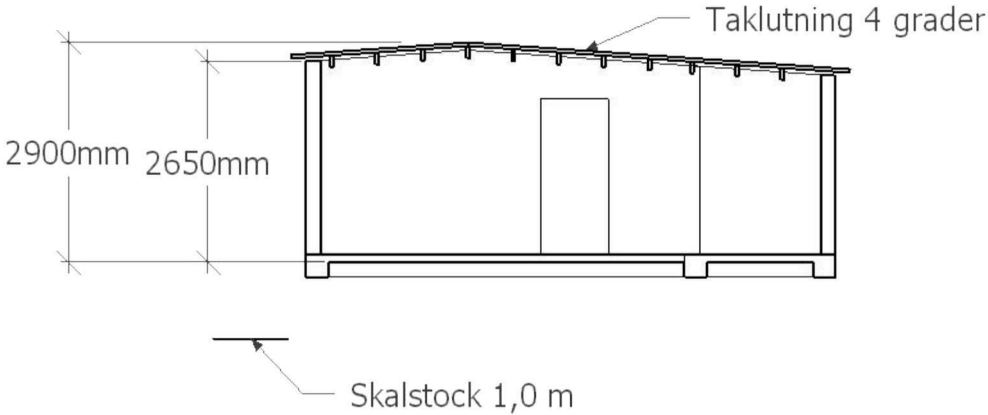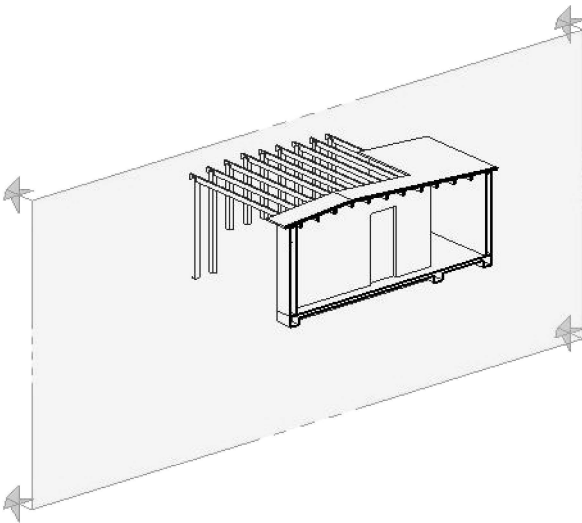

Sektionsritning

Skala 1:100, A3 format		
	2023-02-18	
1		...
2	--/--/--	...
3	--/--/--	...
4	--/--/--	...
5	--/--/--	...

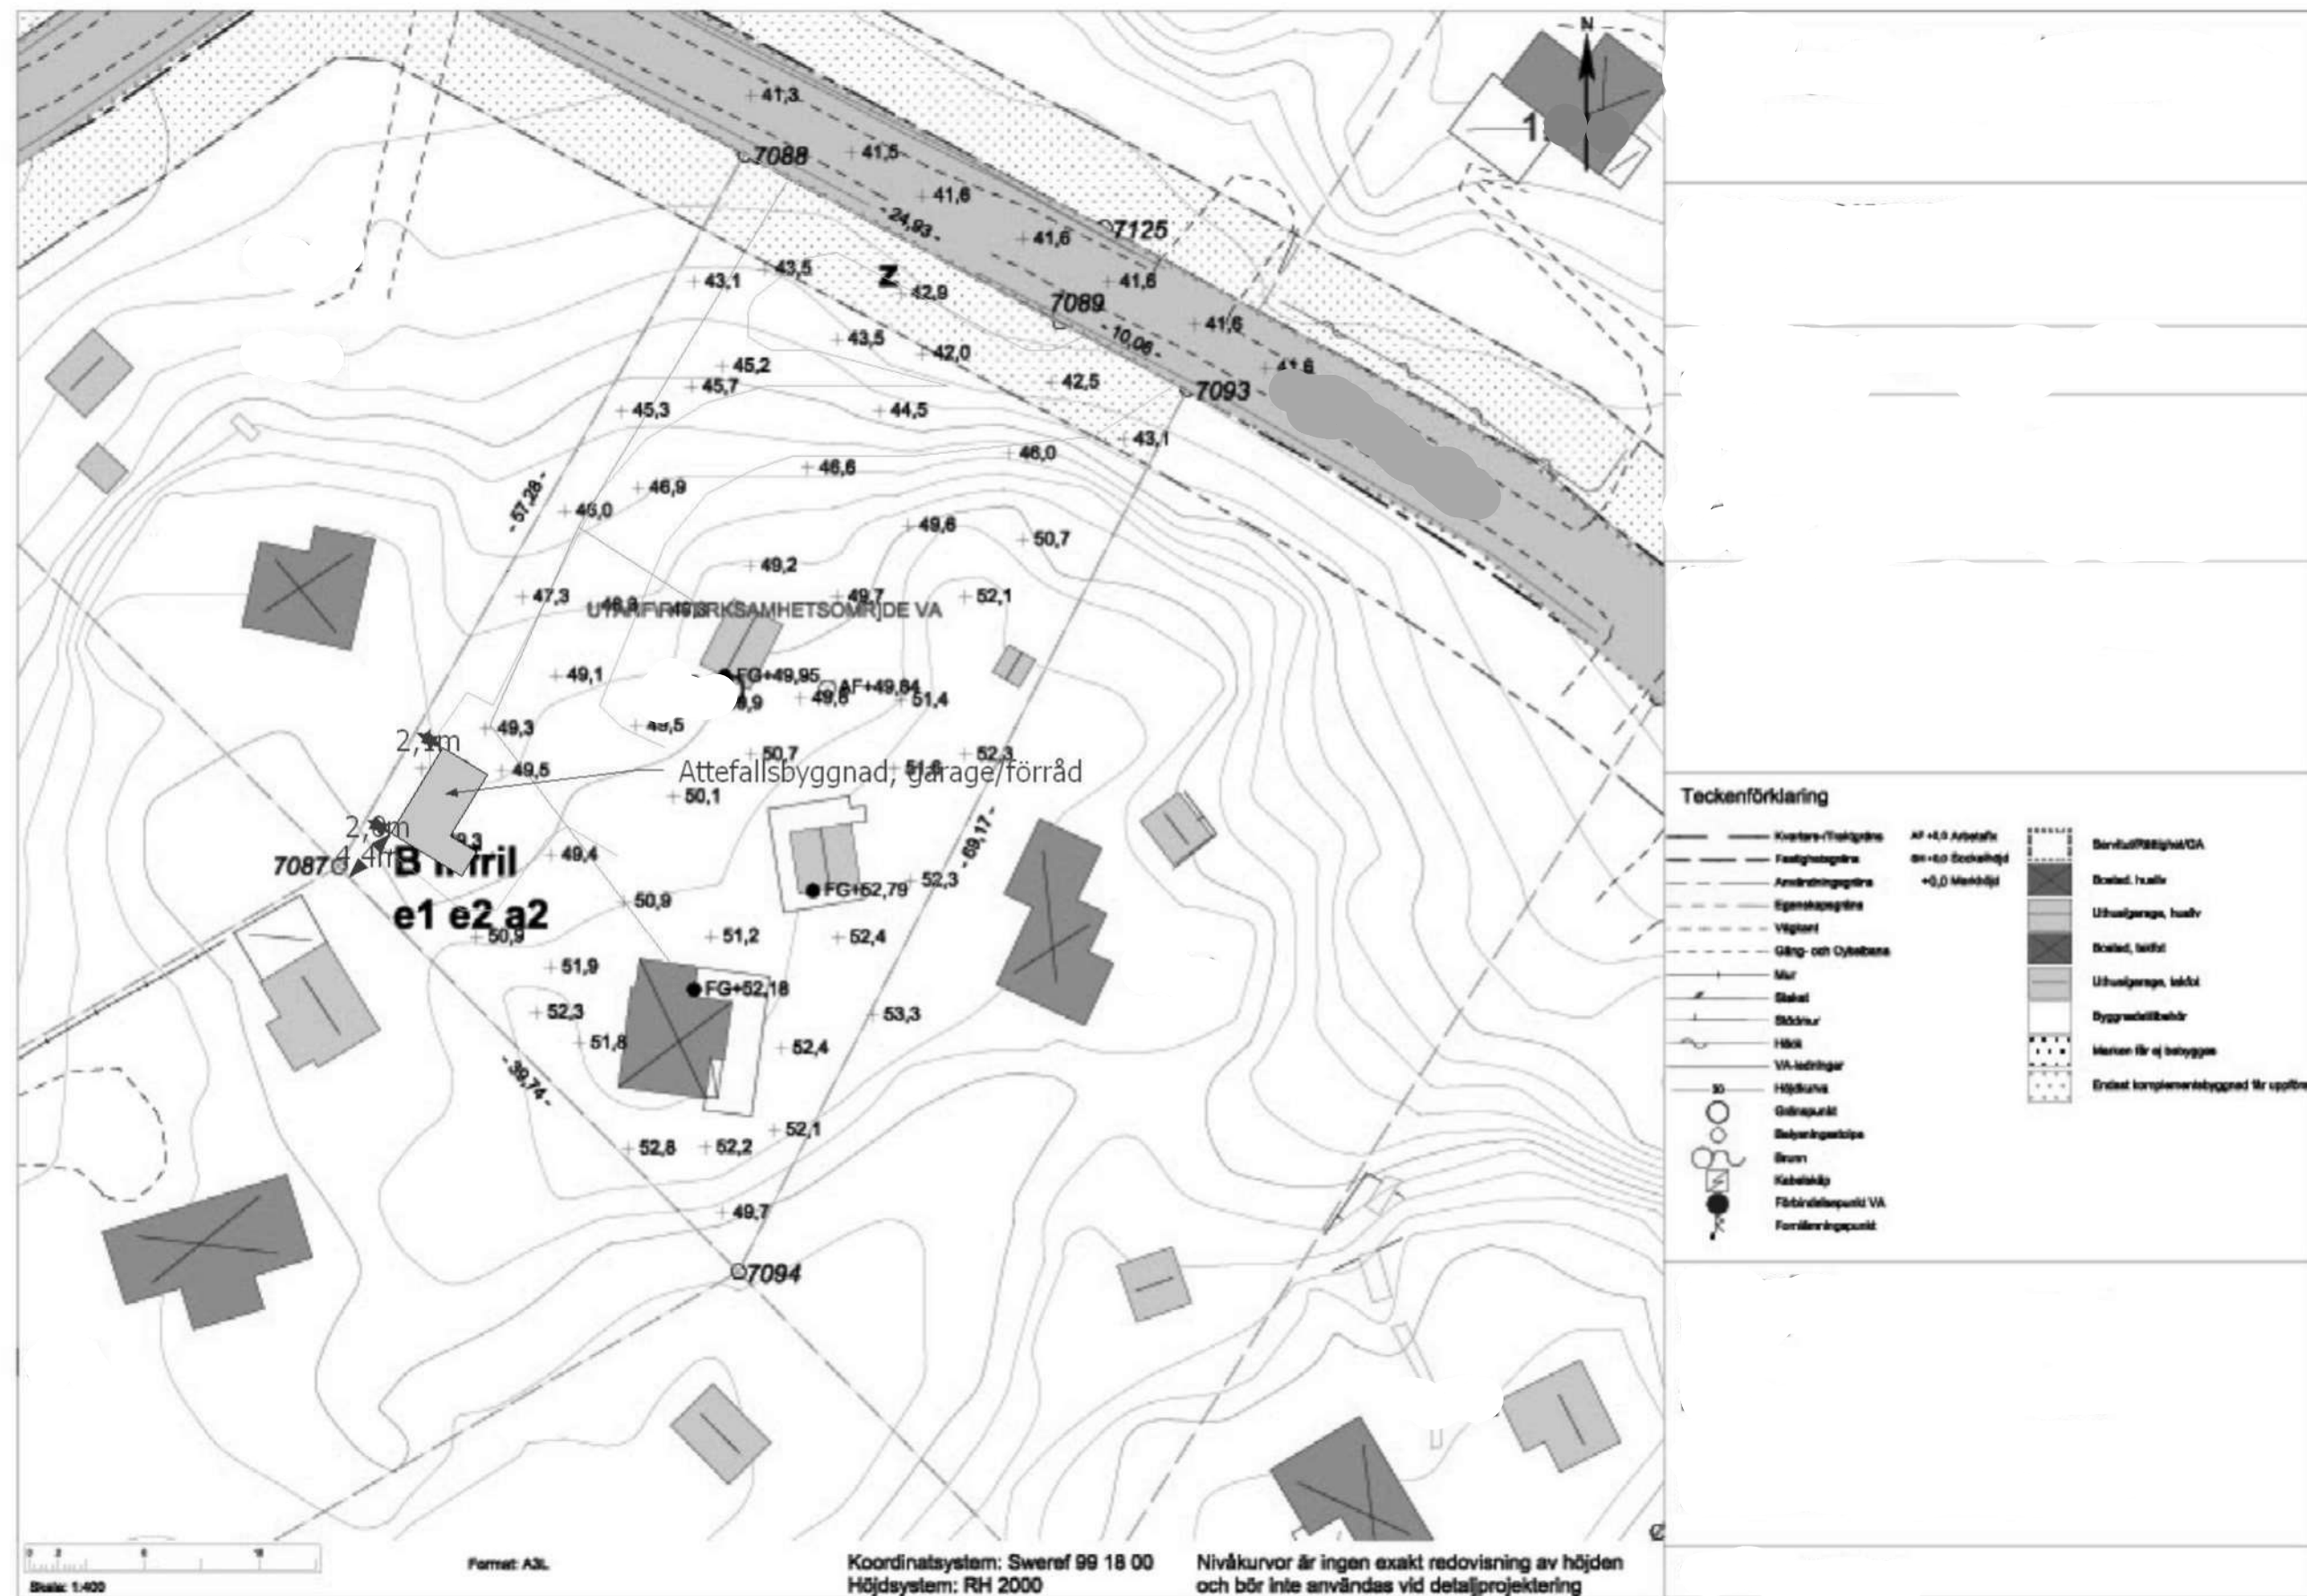

Situationsplan

Skala 1:400, A3 format

	2022-11-27	
1	...	
2	...	
3	...	
4	...	
5	...	




Situationsplan förstoring

Skala 1:100, A3 format

2023-02-18


1	...
2	.../.../...
3	.../.../...
4	.../.../...
5	.../.../...

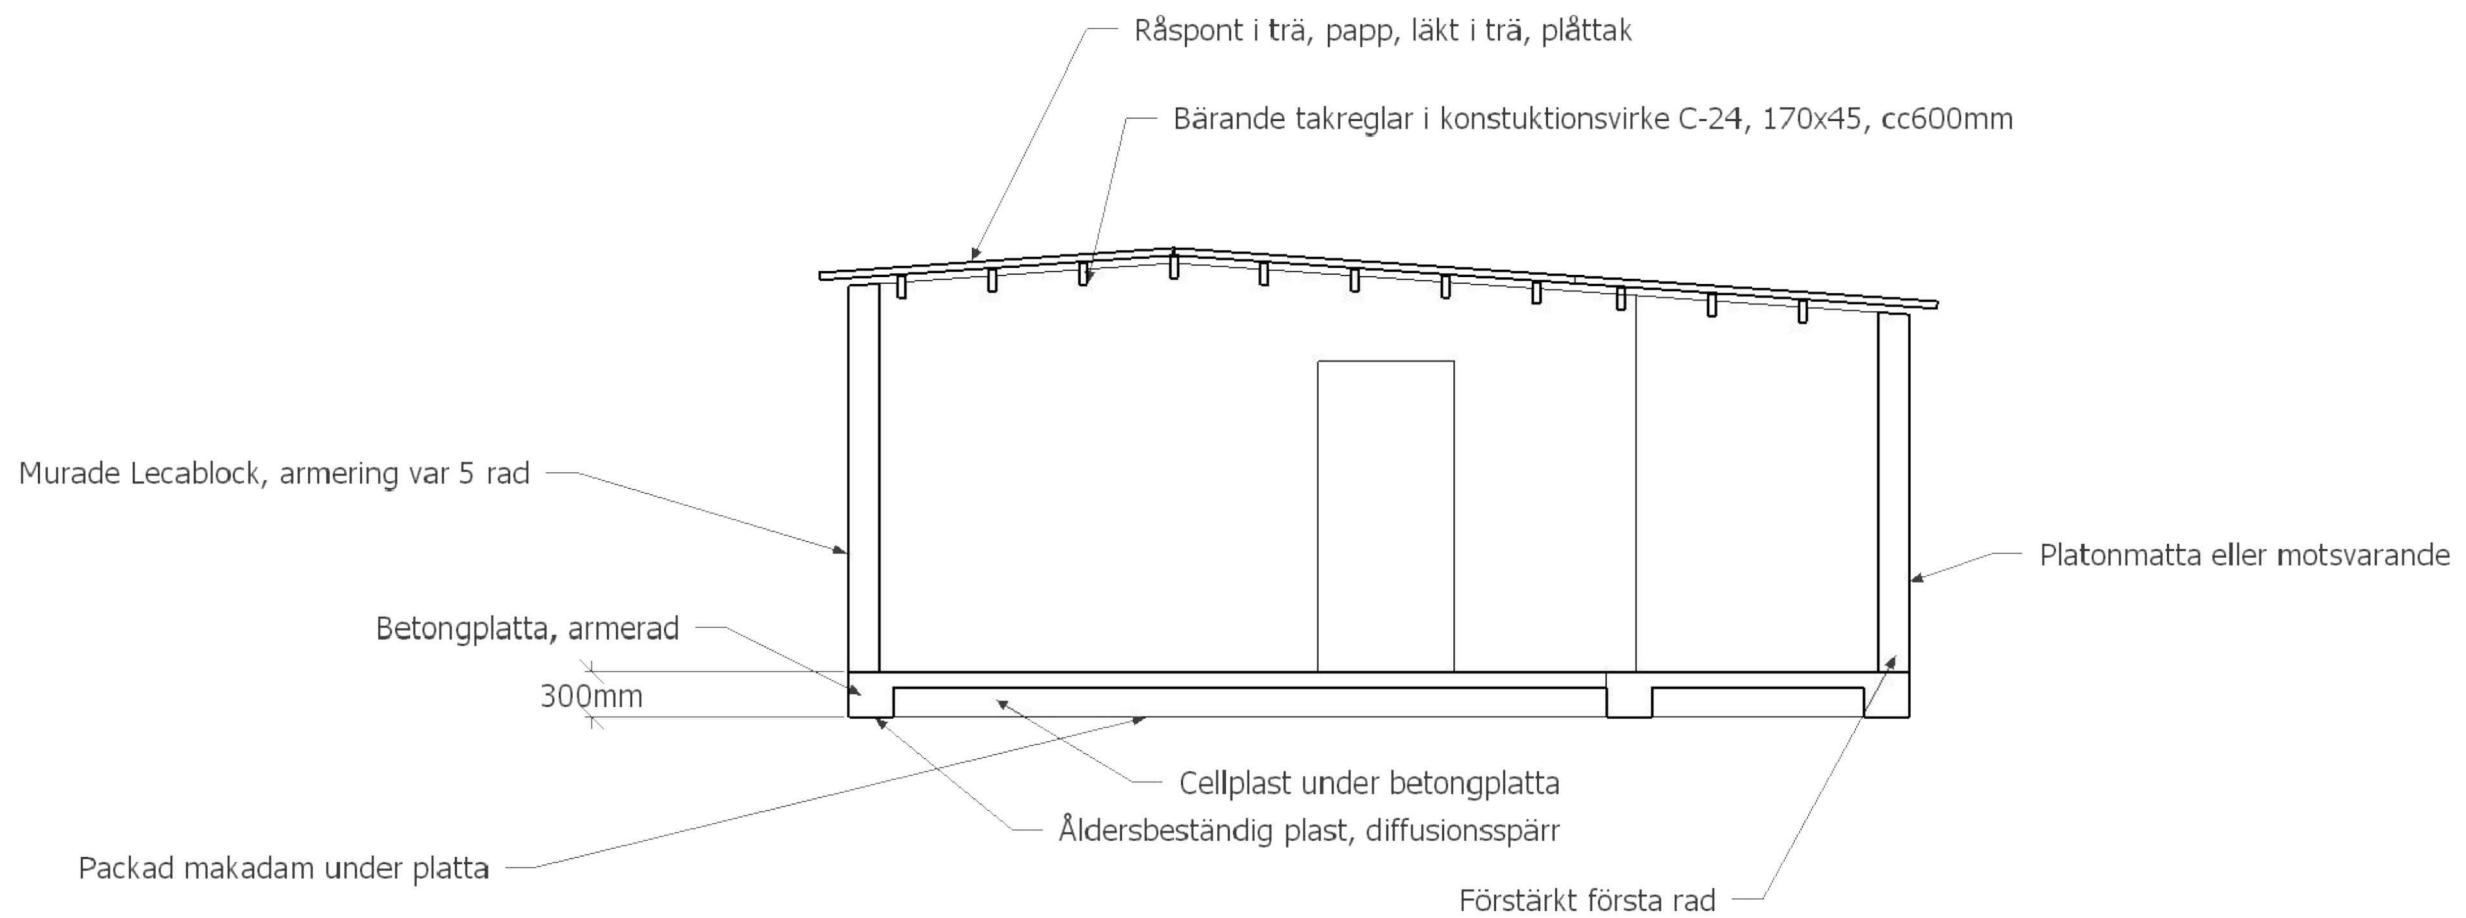

Konstruktionsritning 1(2)

Skala 1:50, A3 format

	2023-02-18	
1	...	
2	.../.../...	...
3	.../.../...	...
4	.../.../...	...
5	.../.../...	...

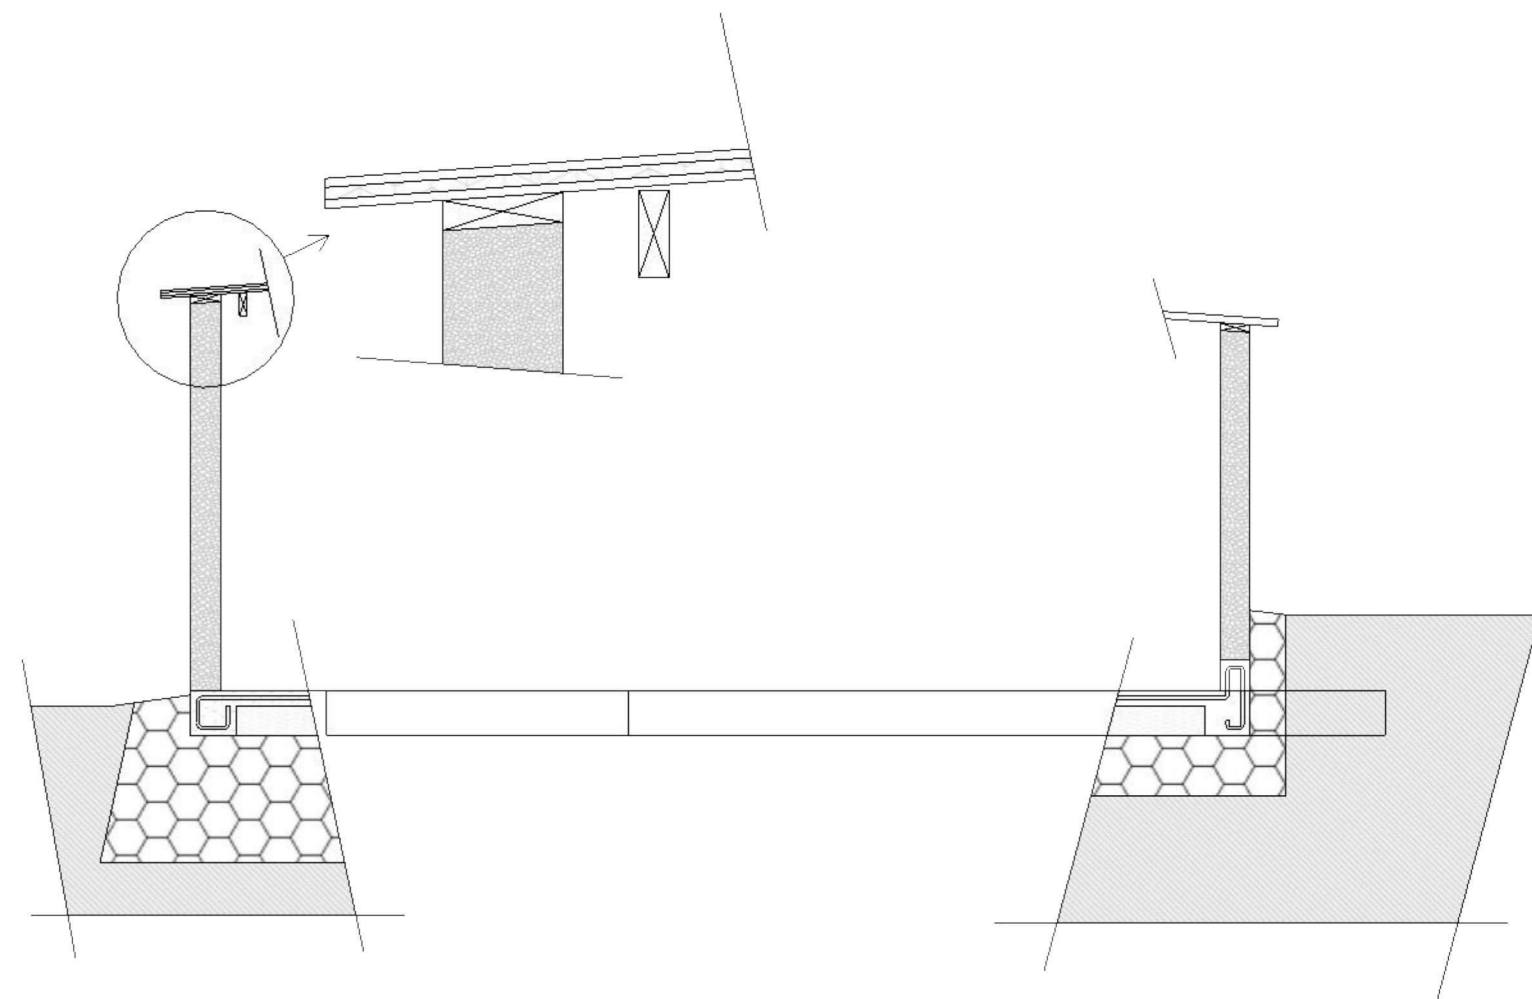

Konstruktionsritning 2(2)

Skala 1:50, A3 format

2023-02-18

1

2

3

4

5


...

...

...

...

...

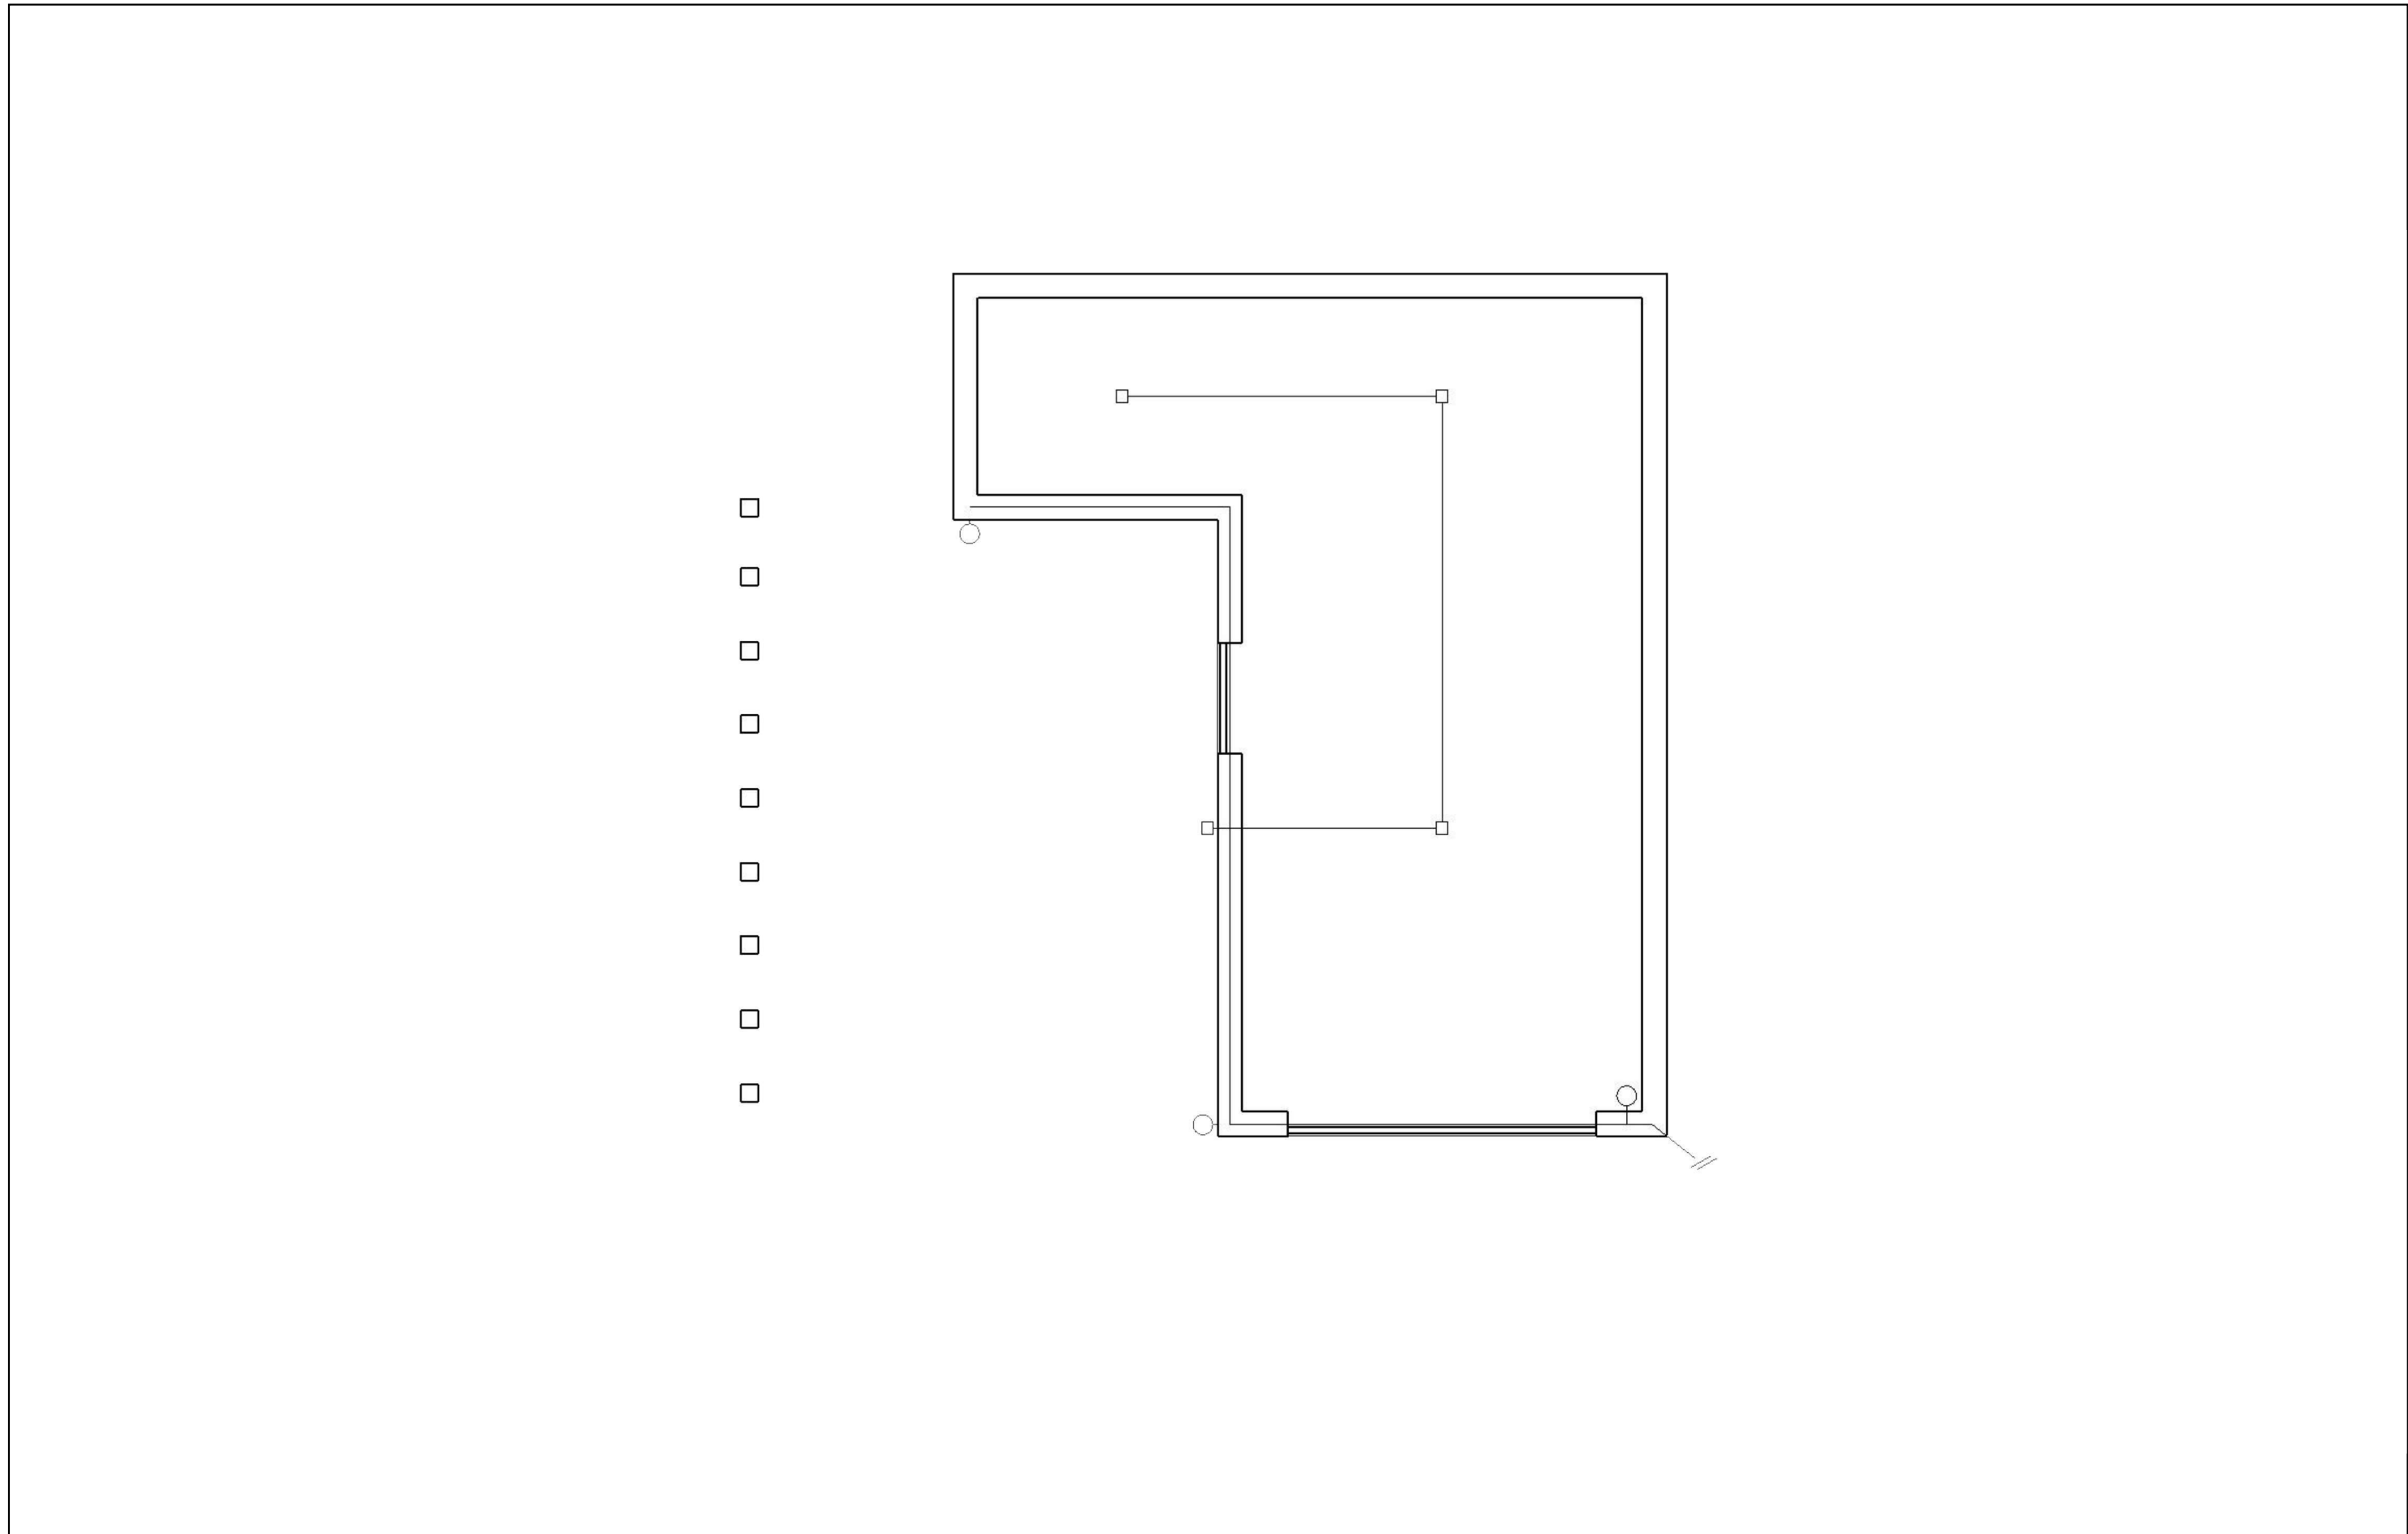

Elritning

Skala 1:50, A3 format		
	2023-02-18	
1		...
2	--/--/--	...
3	--/--/--	...
4	--/--/--	...
5	--/--/--	...