


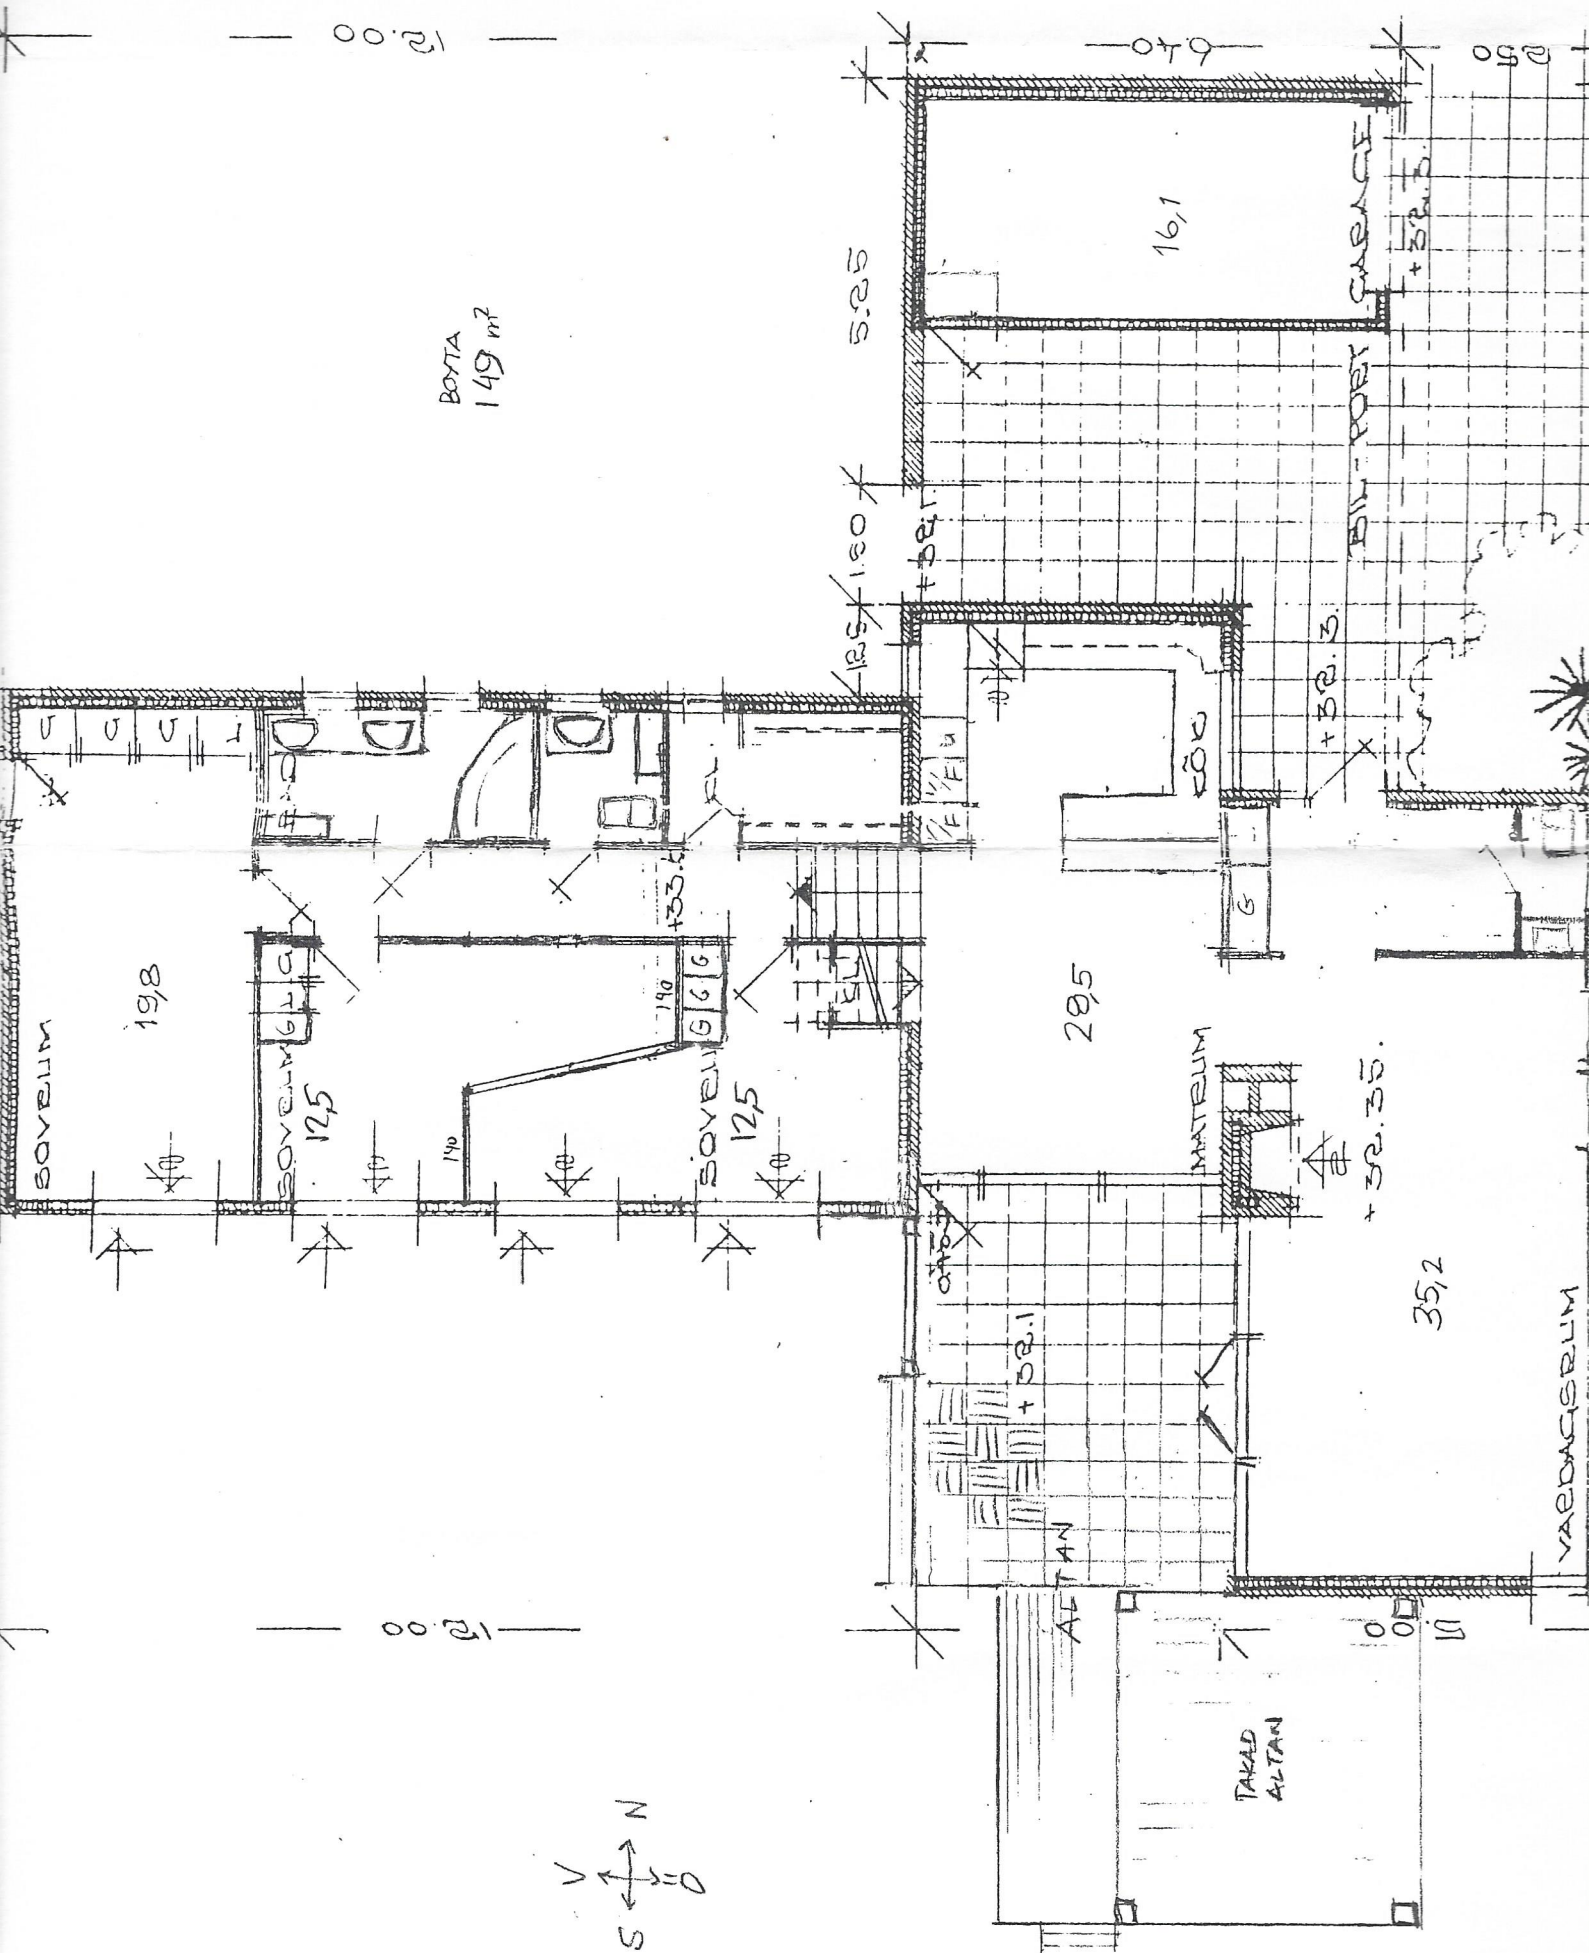

BOVTA
70 m²

